


- LEGEND**
- PERENNIAL STREAM RESTORATION
2.067 LINEAR FEET
 - PFO CREATION /RESTORATION
1.90 ACRES
 - PROTECTED 25 FOOT MITIGATION BUFFER

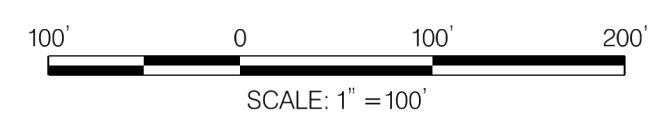

HORIZONTAL DATUM NAD 83/91
VERTICAL DATUM NAVD 88



**PRELIMINARY
NOT FOR
CONSTRUCTION**



ADDENDUMS & REVISIONS			
NO.	DESCRIPTION	BY	DATE

**I-95 ETL NORTHBOUND EXTENSION PHASE II -
LILLY RUN STREAM RESTORATION**

CREDIT MAP

DESIGNED BY KNH DRAWN BY KNH CHECKED BY JM
 CONST. REVIEW BY _____ DATE JULY 2019 SCALE 1"=100'

CONTRACT NO.
KH-30XX
DRAWING NO.
CM-01
SHEET NO.
4 OF 18