

LOD AREAS WITH NO IMPACTS

PLATE 1

ROYAL HEIGHTS

BUSH

BUSH DECLARATION  
NATURAL RESOURCES  
MANAGEMENT AREA

VILLAGE OF  
CHURCH CREEK

IMPACT PLATE KEYMAP I  
I-95 ETL NORTHBOUND EXTENSION  
PHASE II  
ITS AND SIGN INSTALLATION

HARFORD AND BALTIMORE COUNTIES, MARYLAND




**MARYLAND  
TRANSPORTATION AUTHORITY**


CONTRACT NO.: KH-30XX

SCALE: 1" = 1,000'

DATE: JUNE 2019

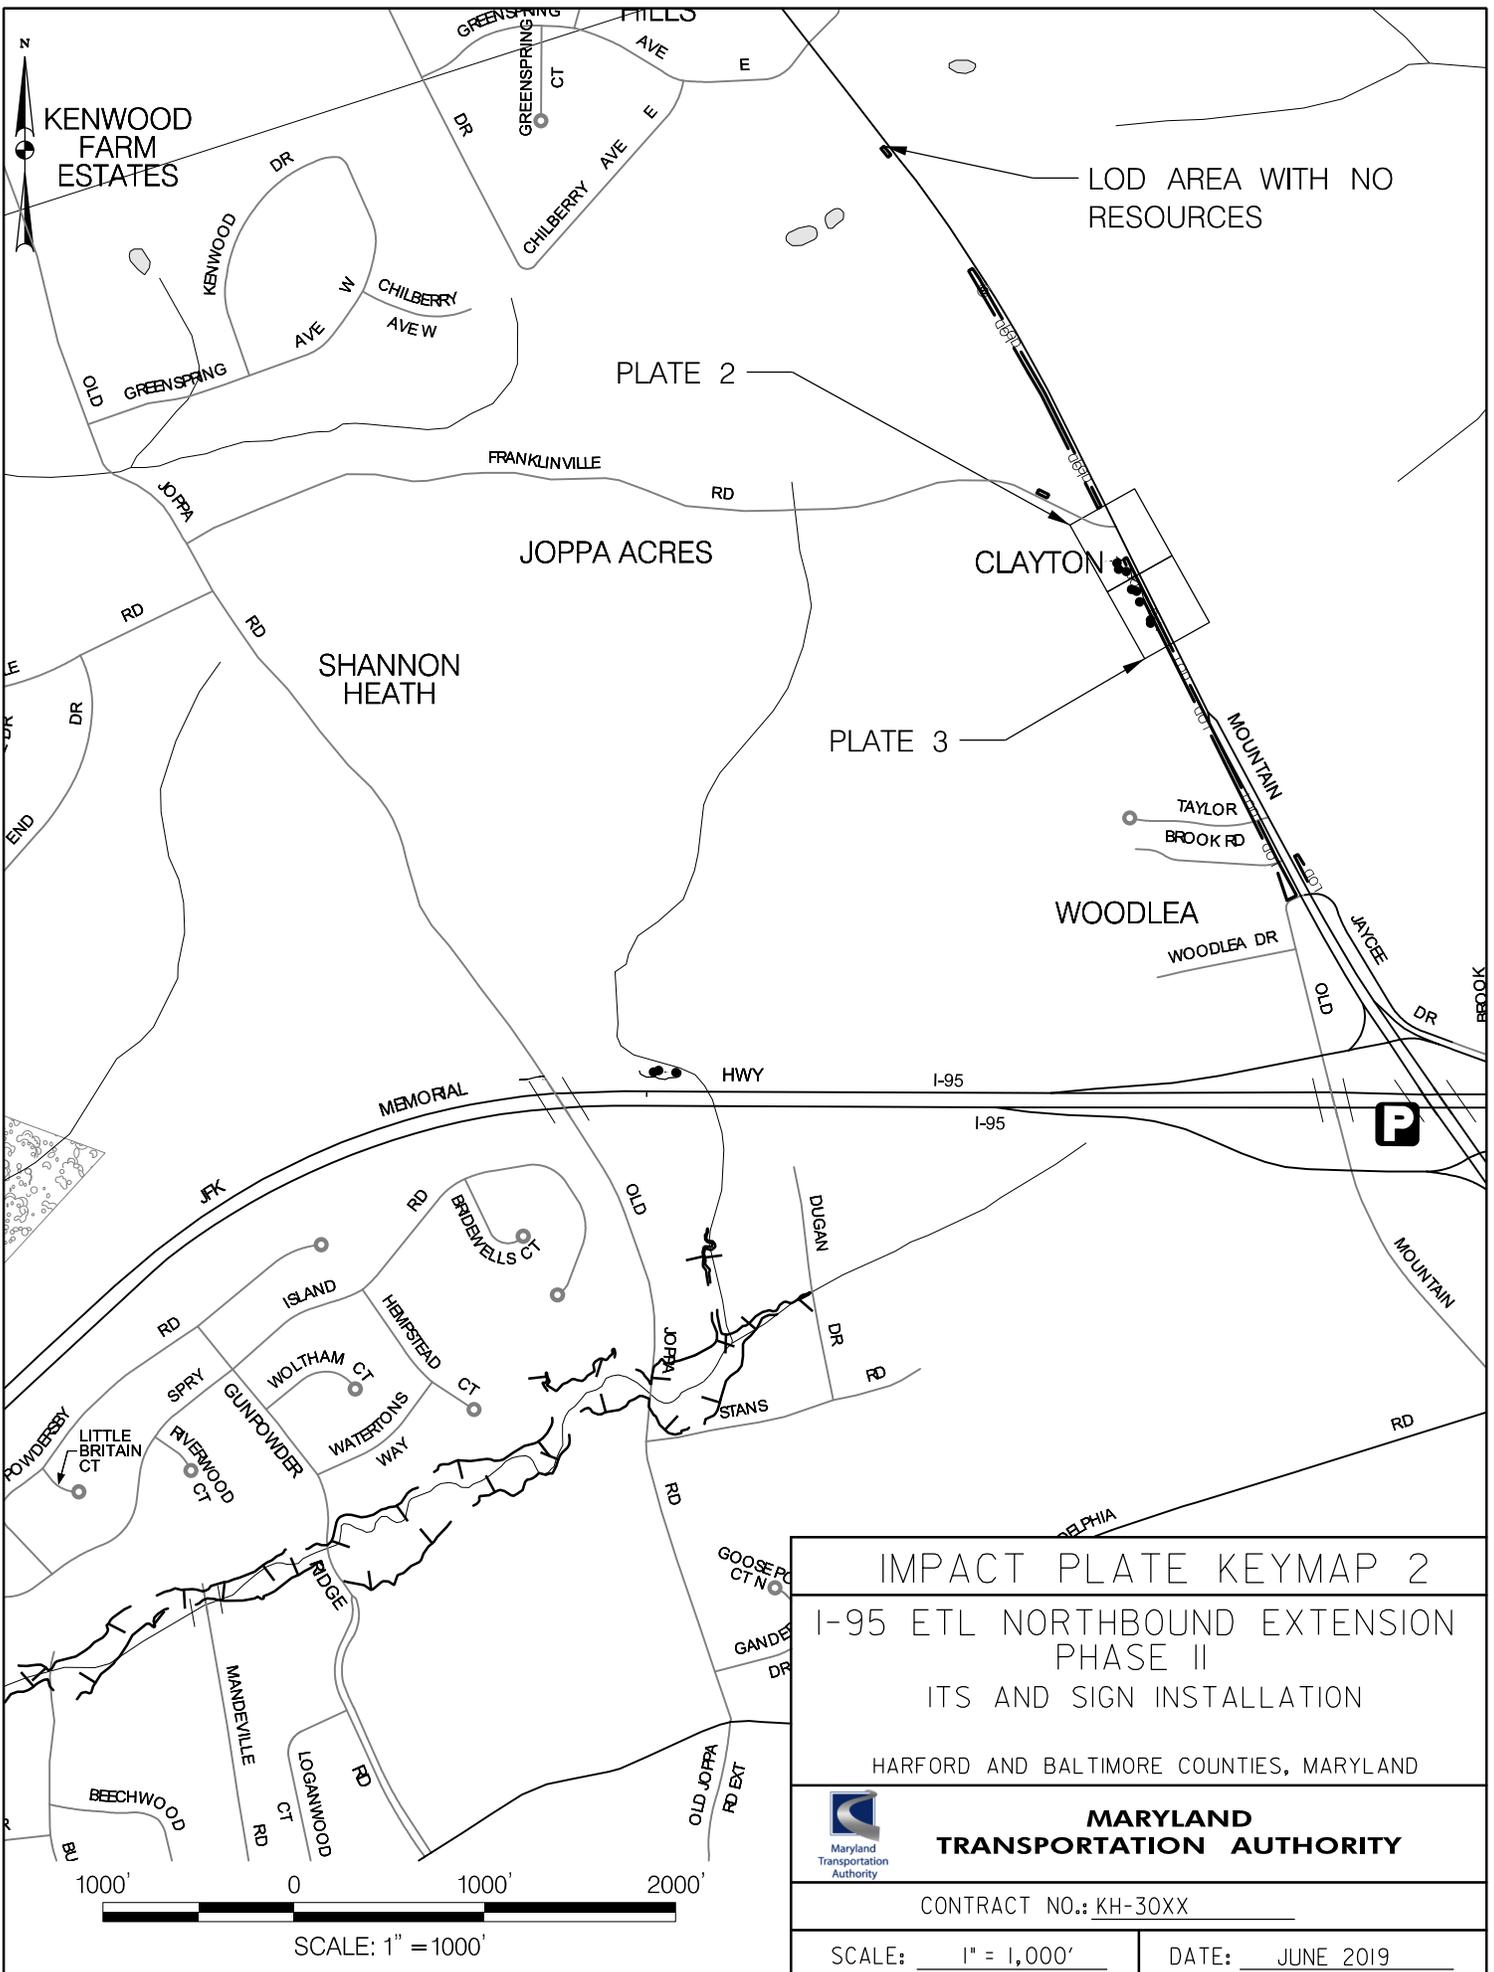


<p>IMPACT PLATE KEYMAP 2</p> <p>I-95 ETL NORTHBOUND EXTENSION PHASE II</p> <p>ITS AND SIGN INSTALLATION</p> <p>HARFORD AND BALTIMORE COUNTIES, MARYLAND</p>	
 <p><b>MARYLAND TRANSPORTATION AUTHORITY</b></p>	
<p>CONTRACT NO.: KH-30XX</p>	
<p>SCALE: 1" = 1,000'</p>	<p>DATE: JUNE 2019</p>

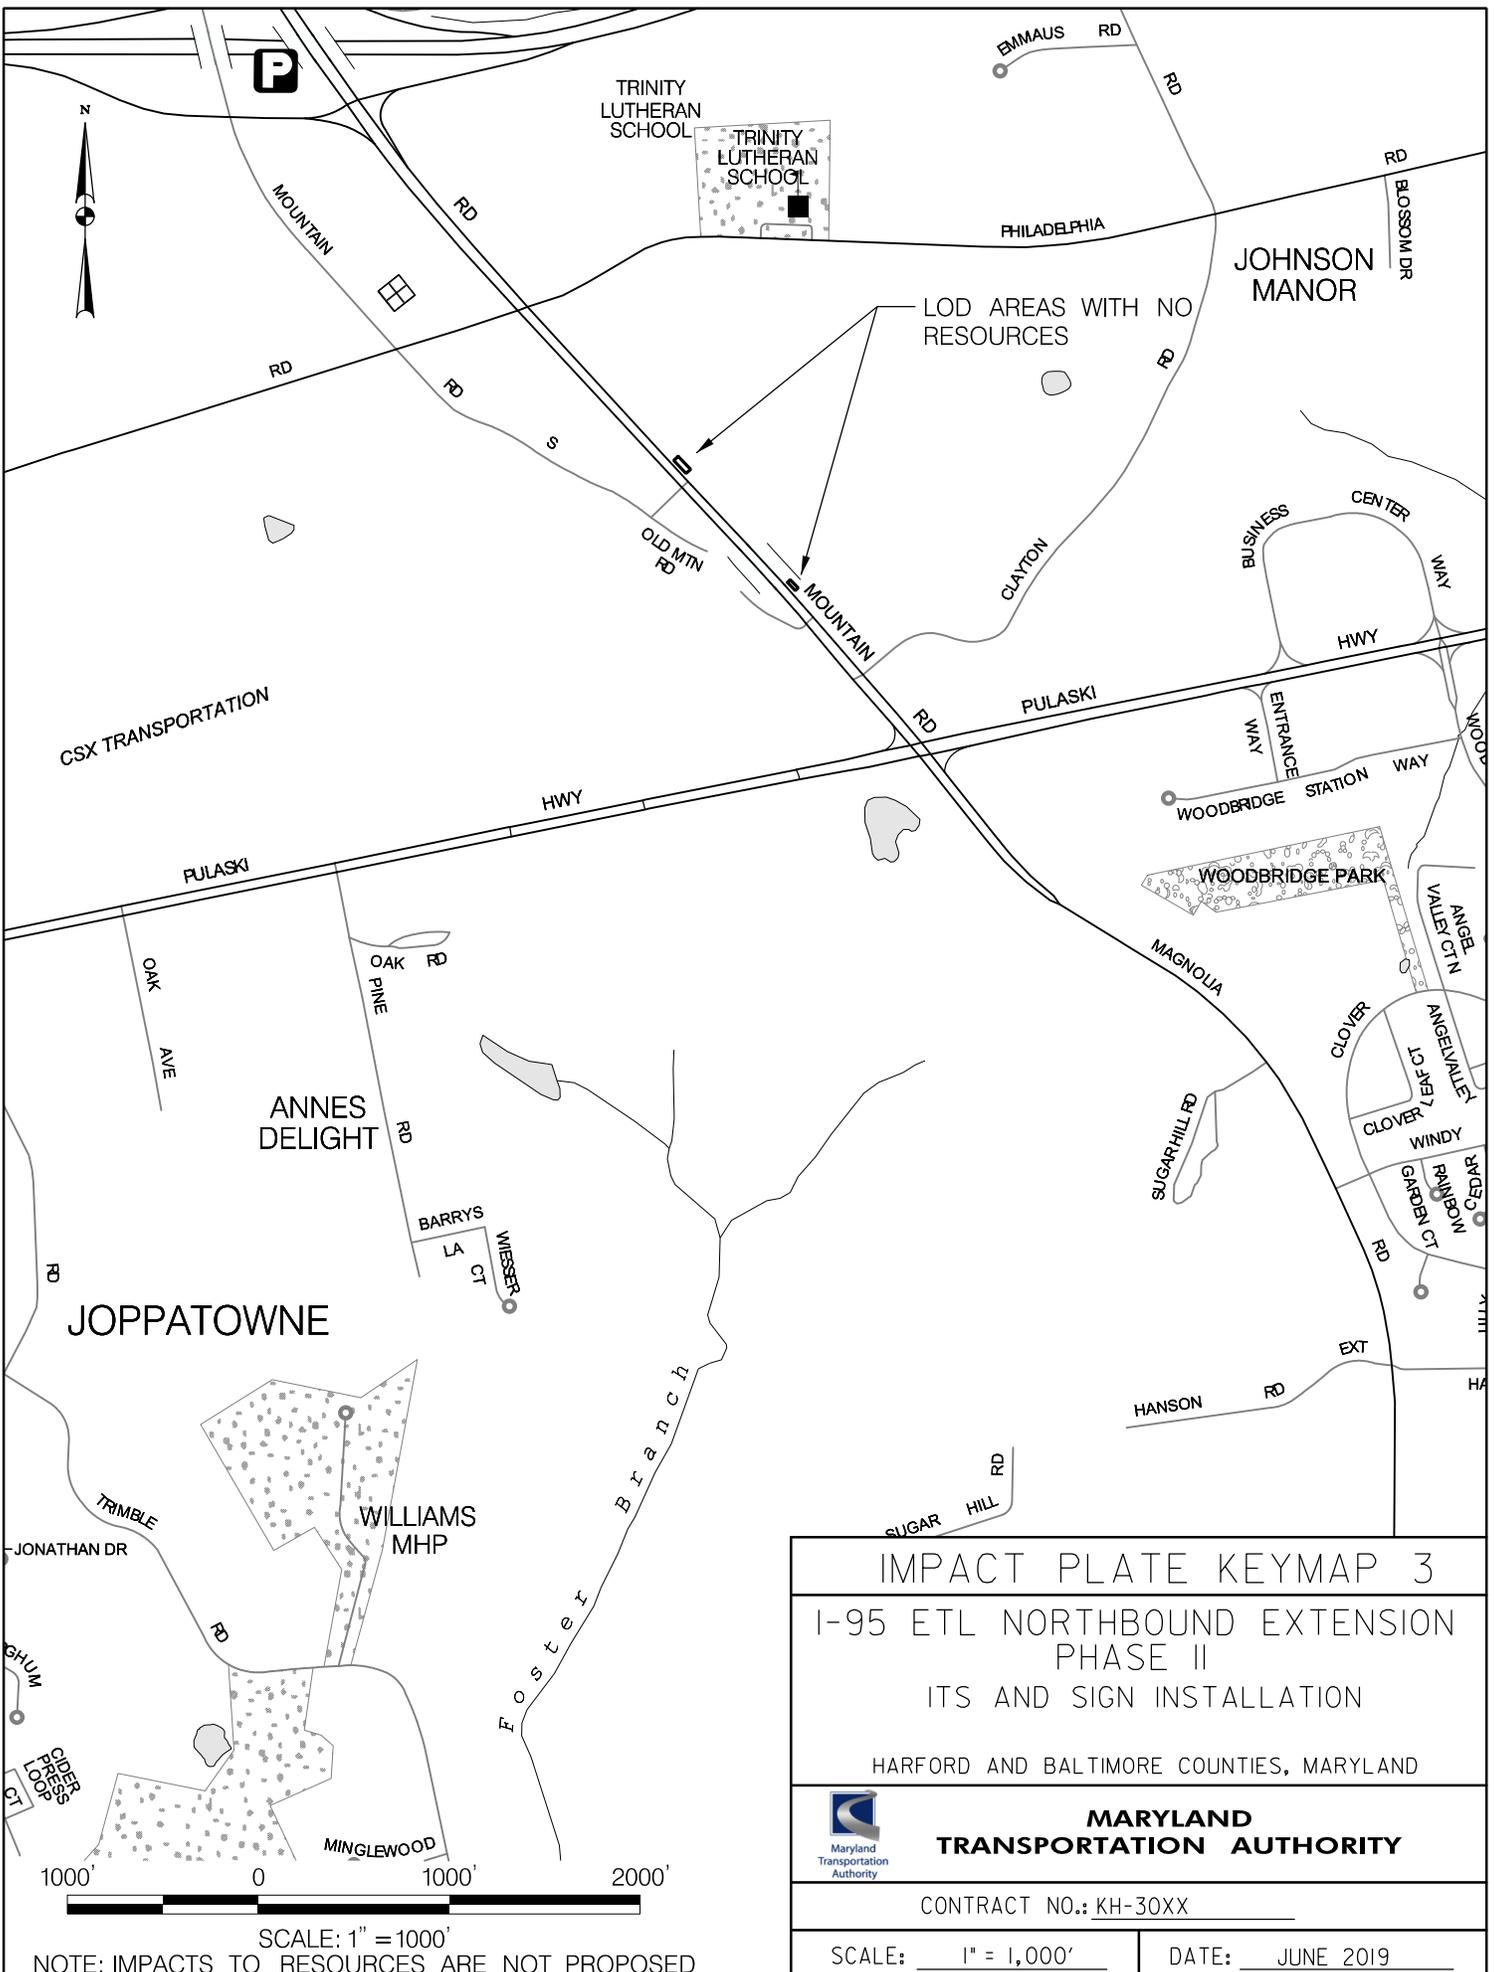

<p>IMPACT PLATE KEYMAP 3</p> <p>I-95 ETL NORTHBOUND EXTENSION PHASE II</p> <p>ITS AND SIGN INSTALLATION</p> <p>HARFORD AND BALTIMORE COUNTIES, MARYLAND</p>	
 <p><b>MARYLAND TRANSPORTATION AUTHORITY</b></p>	
<p>CONTRACT NO.: KH-30XX</p>	
<p>SCALE: 1" = 1,000'</p>	<p>DATE: JUNE 2019</p>

NOTE: IMPACTS TO RESOURCES ARE NOT PROPOSED

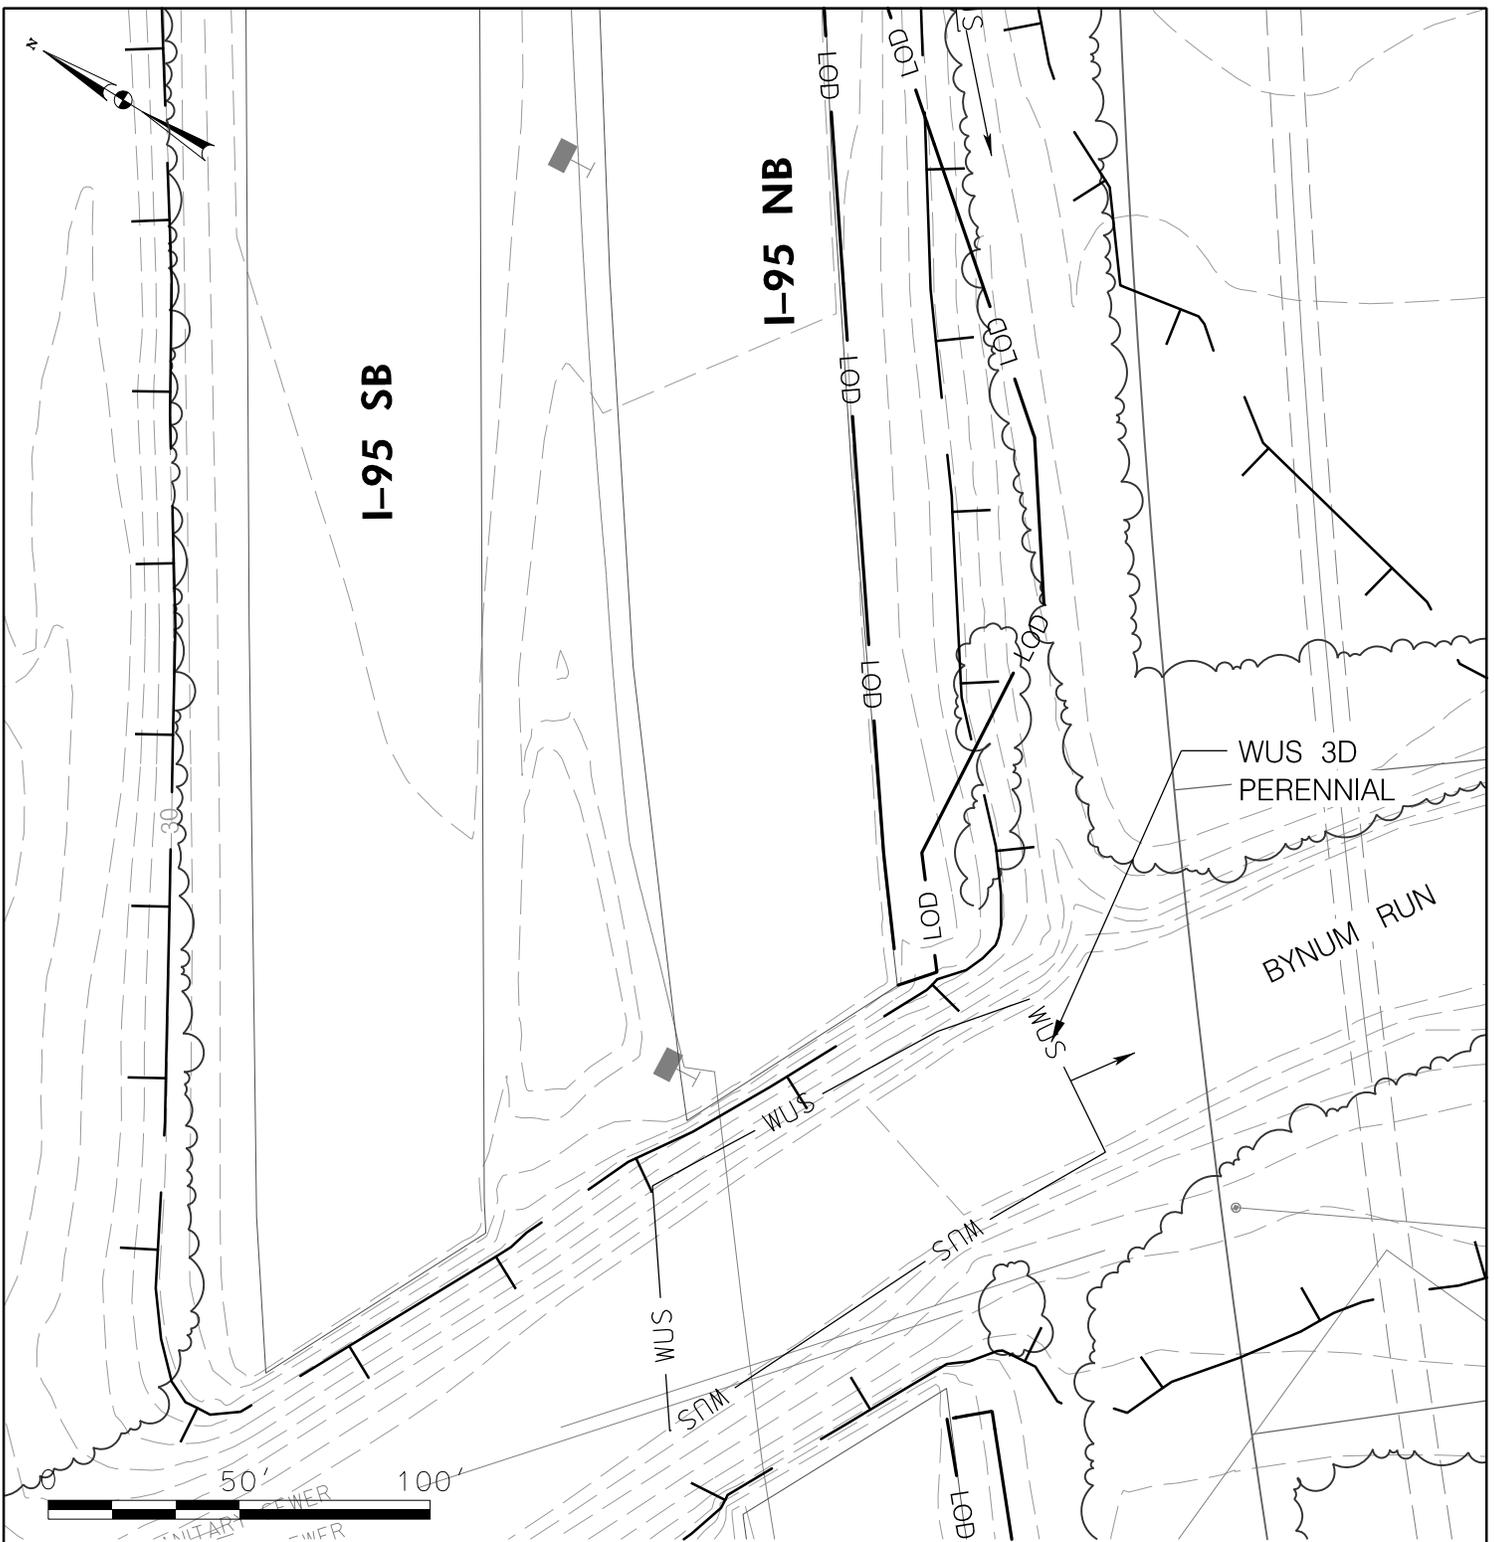

**IMPACTS ON THIS PLATE**

	TEMPORARY	PERMANENT
PFO WETLAND	0 SF	0 SF
PSS WETLAND	0 SF	0 SF
PEM WETLAND	0 SF	0 SF
PERENNIAL WUS	0/0 LF/SF	0/0 LF/SF
INTERMITTENT WUS	0/0 LF/SF	0/0 LF/SF
EPHEMERAL WUS	0/0 LF/SF	0/0 LF/SF
WETLAND BUFFER	0 SF	0 SF
100-YEAR FLOODPLAIN	0 SF	2,526 SF

**WETLAND IMPACT PLATE**

I-95 ETL NORTHBOUND EXTENSION  
 PHASE II  
 ITS AND SIGN INSTALLATION

HARFORD AND BALTIMORE COUNTIES, MARYLAND




**MARYLAND  
 TRANSPORTATION AUTHORITY**

SCALE: 1" = 50'

CONTRACT NO.: KH-30XX

DATE: JUNE 2019

PLATE 1 OF 3

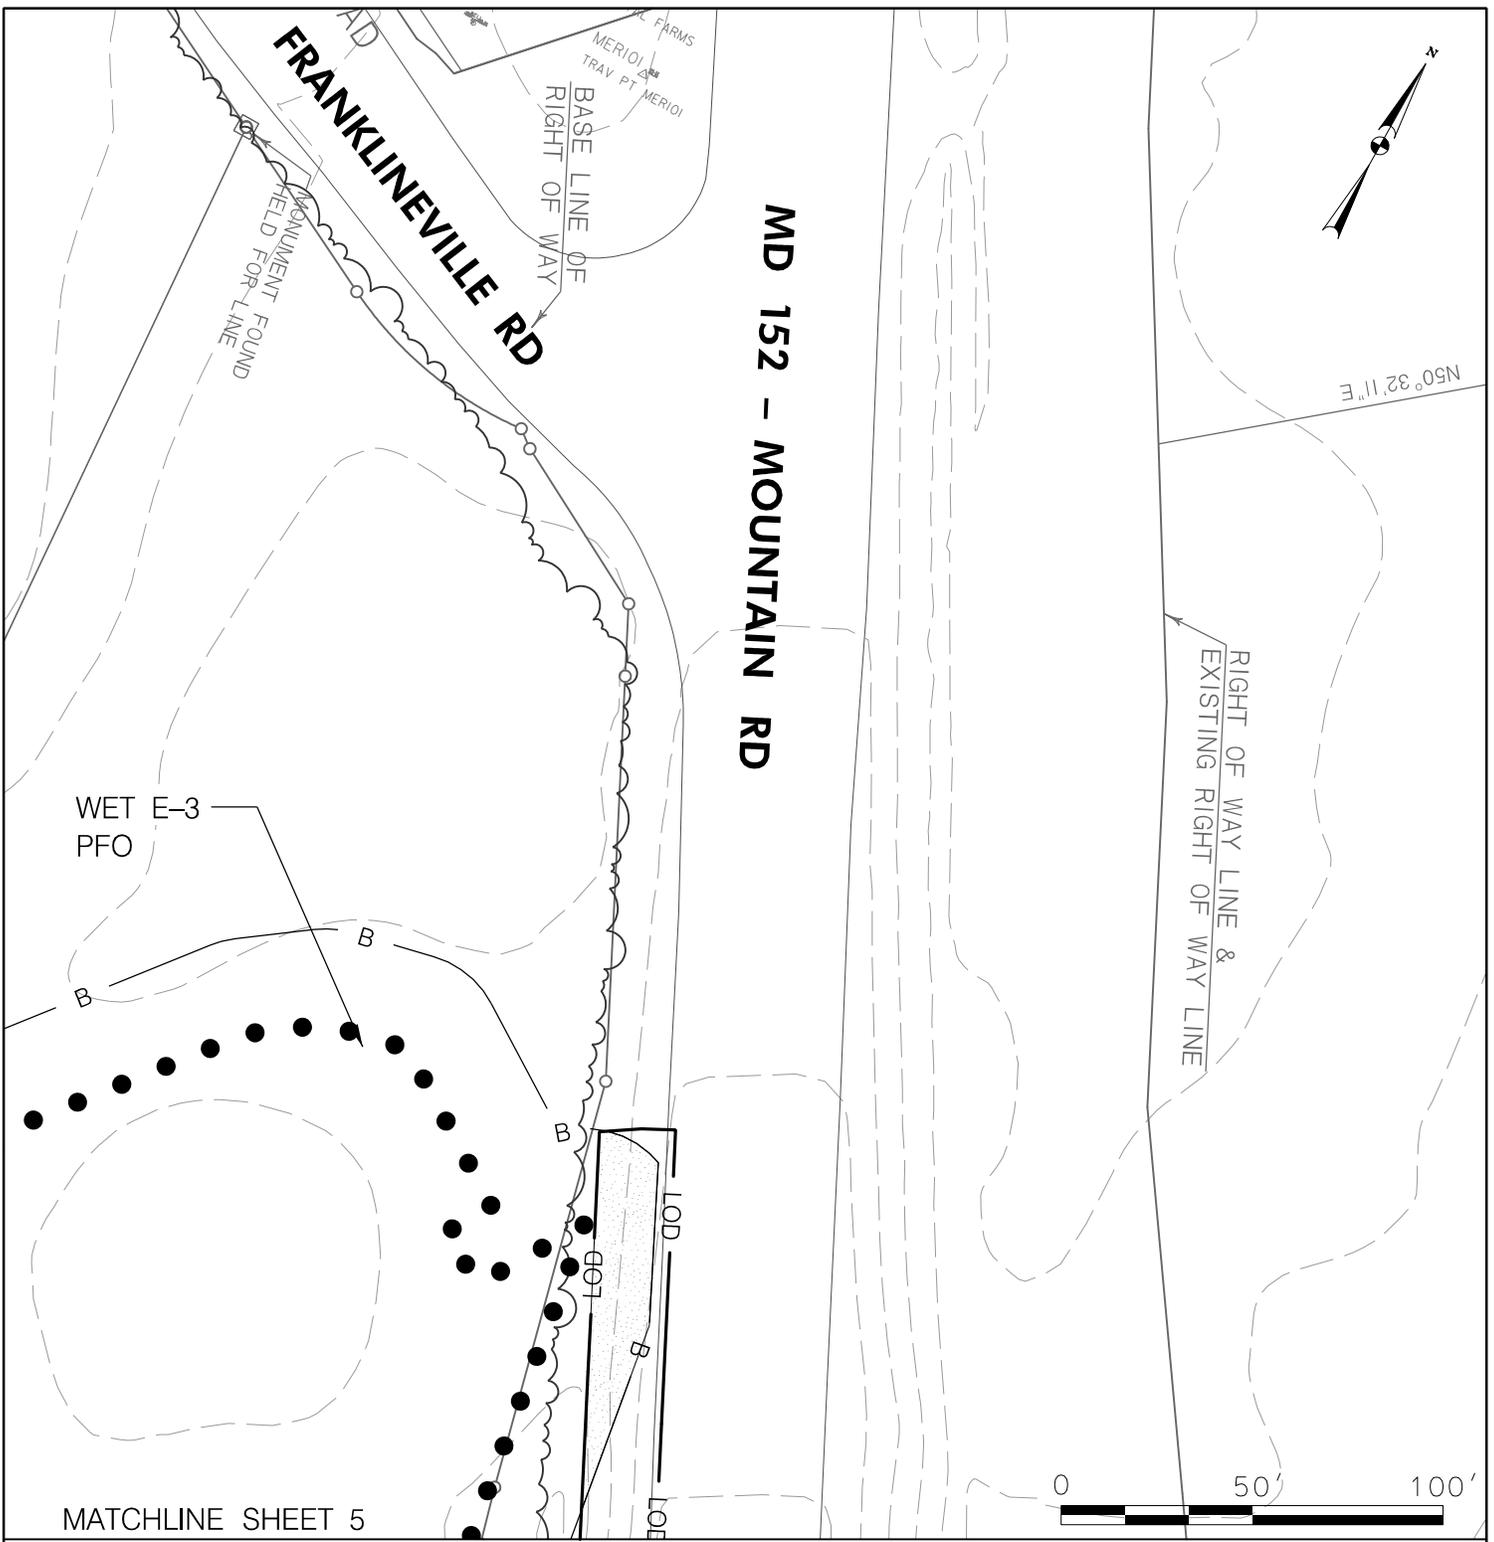

IMPACTS ON THIS PLATE

	TEMPORARY	PERMANENT
PFO WETLAND	0 SF	0 SF
PSS WETLAND	0 SF	0 SF
PEM WETLAND	0 SF	0 SF
PERENNIAL WUS	0/0 SF/LF	0/0 SF/LF
INTERMITTENT WUS	0/0 SF/LF	0/0 SF/LF
EPHEMERAL WUS	0/0 SF/LF	0/0 SF/LF
WETLAND BUFFER	0 SF	1,127 SF
100-YEAR FLOODPLAIN	0 SF	0 SF

WETLAND IMPACT PLATE

I-95 ETL NORTHBOUND EXTENSION  
 PHASE II  
 ITS AND SIGN INSTALLATION

HARFORD AND BALTIMORE COUNTIES, MARYLAND



**MARYLAND  
 TRANSPORTATION AUTHORITY**

SCALE: 1" = 50'


CONTRACT NO.: KH-30XX

DATE: JUNE 2019

PLATE 2 OF 3

MATCHLINE SHEET 4

MD 152 - MOUNTAIN RD

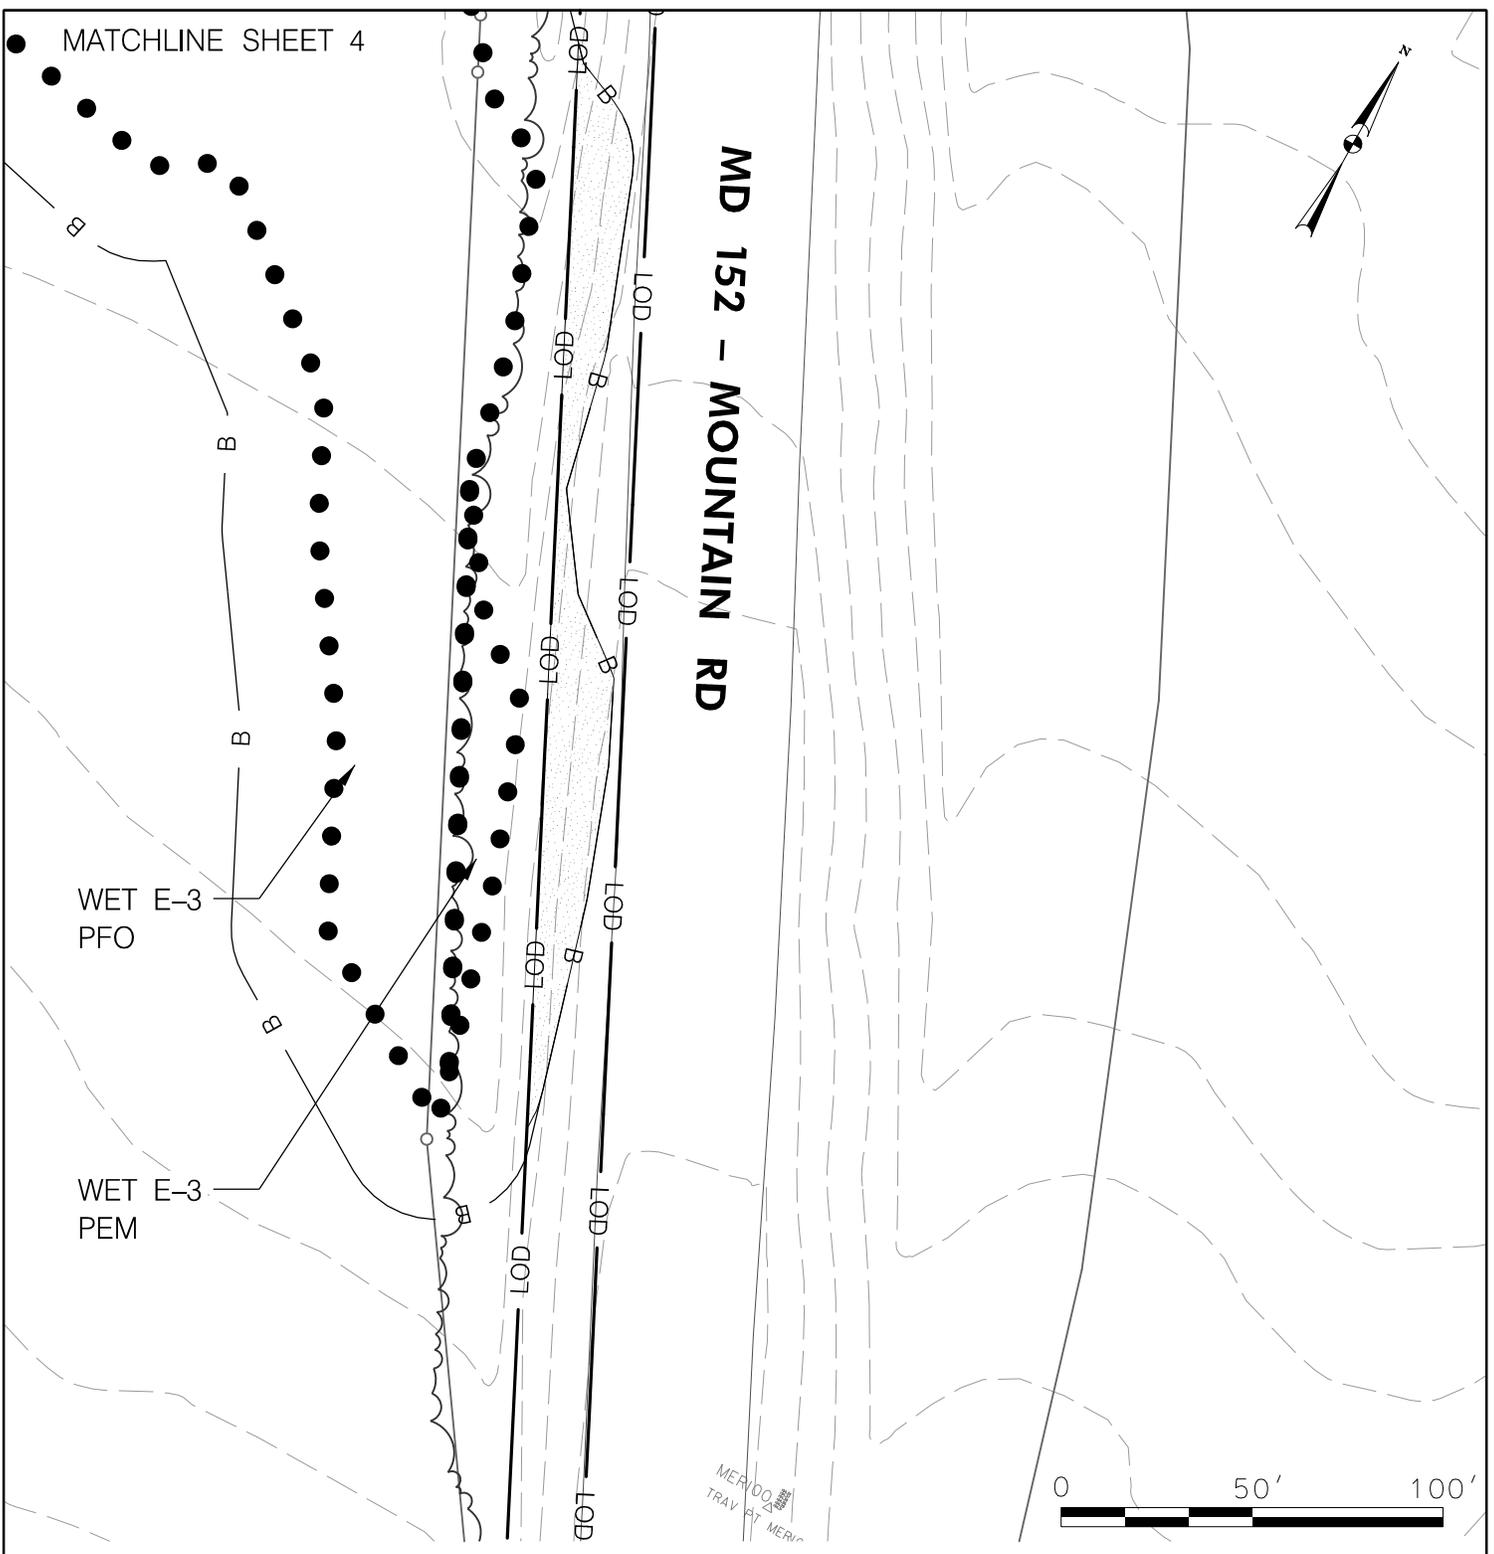

IMPACTS ON THIS PLATE

	TEMPORARY	PERMANENT
PFO WETLAND	0 SF	0 SF
PSS WETLAND	0 SF	0 SF
PEM WETLAND	0 SF	0 SF
PERENNIAL WUS	0/0 SF/LF	0/0 SF/LF
INTERMITTENT WUS	0/0 SF/LF	0/0 SF/LF
EPHEMERAL WUS	0/0 SF/LF	0/0 SF/LF
WETLAND BUFFER	0 SF	2,957 SF
100-YEAR FLOODPLAIN	0 SF	0 SF

WETLAND IMPACT PLATE

I-95 ETL NORTHBOUND EXTENSION  
PHASE II  
ITS AND SIGN INSTALLATION

HARFORD AND BALTIMORE COUNTIES, MARYLAND



**MARYLAND  
TRANSPORTATION AUTHORITY**

SCALE: 1" = 50'

CONTRACT NO.: KH-30XX

DATE: JUNE 2019

PLATE 3 OF 3