



# ALTERNATE 2 – BICYCLE/PEDESTRIAN OPTION (Maryland)

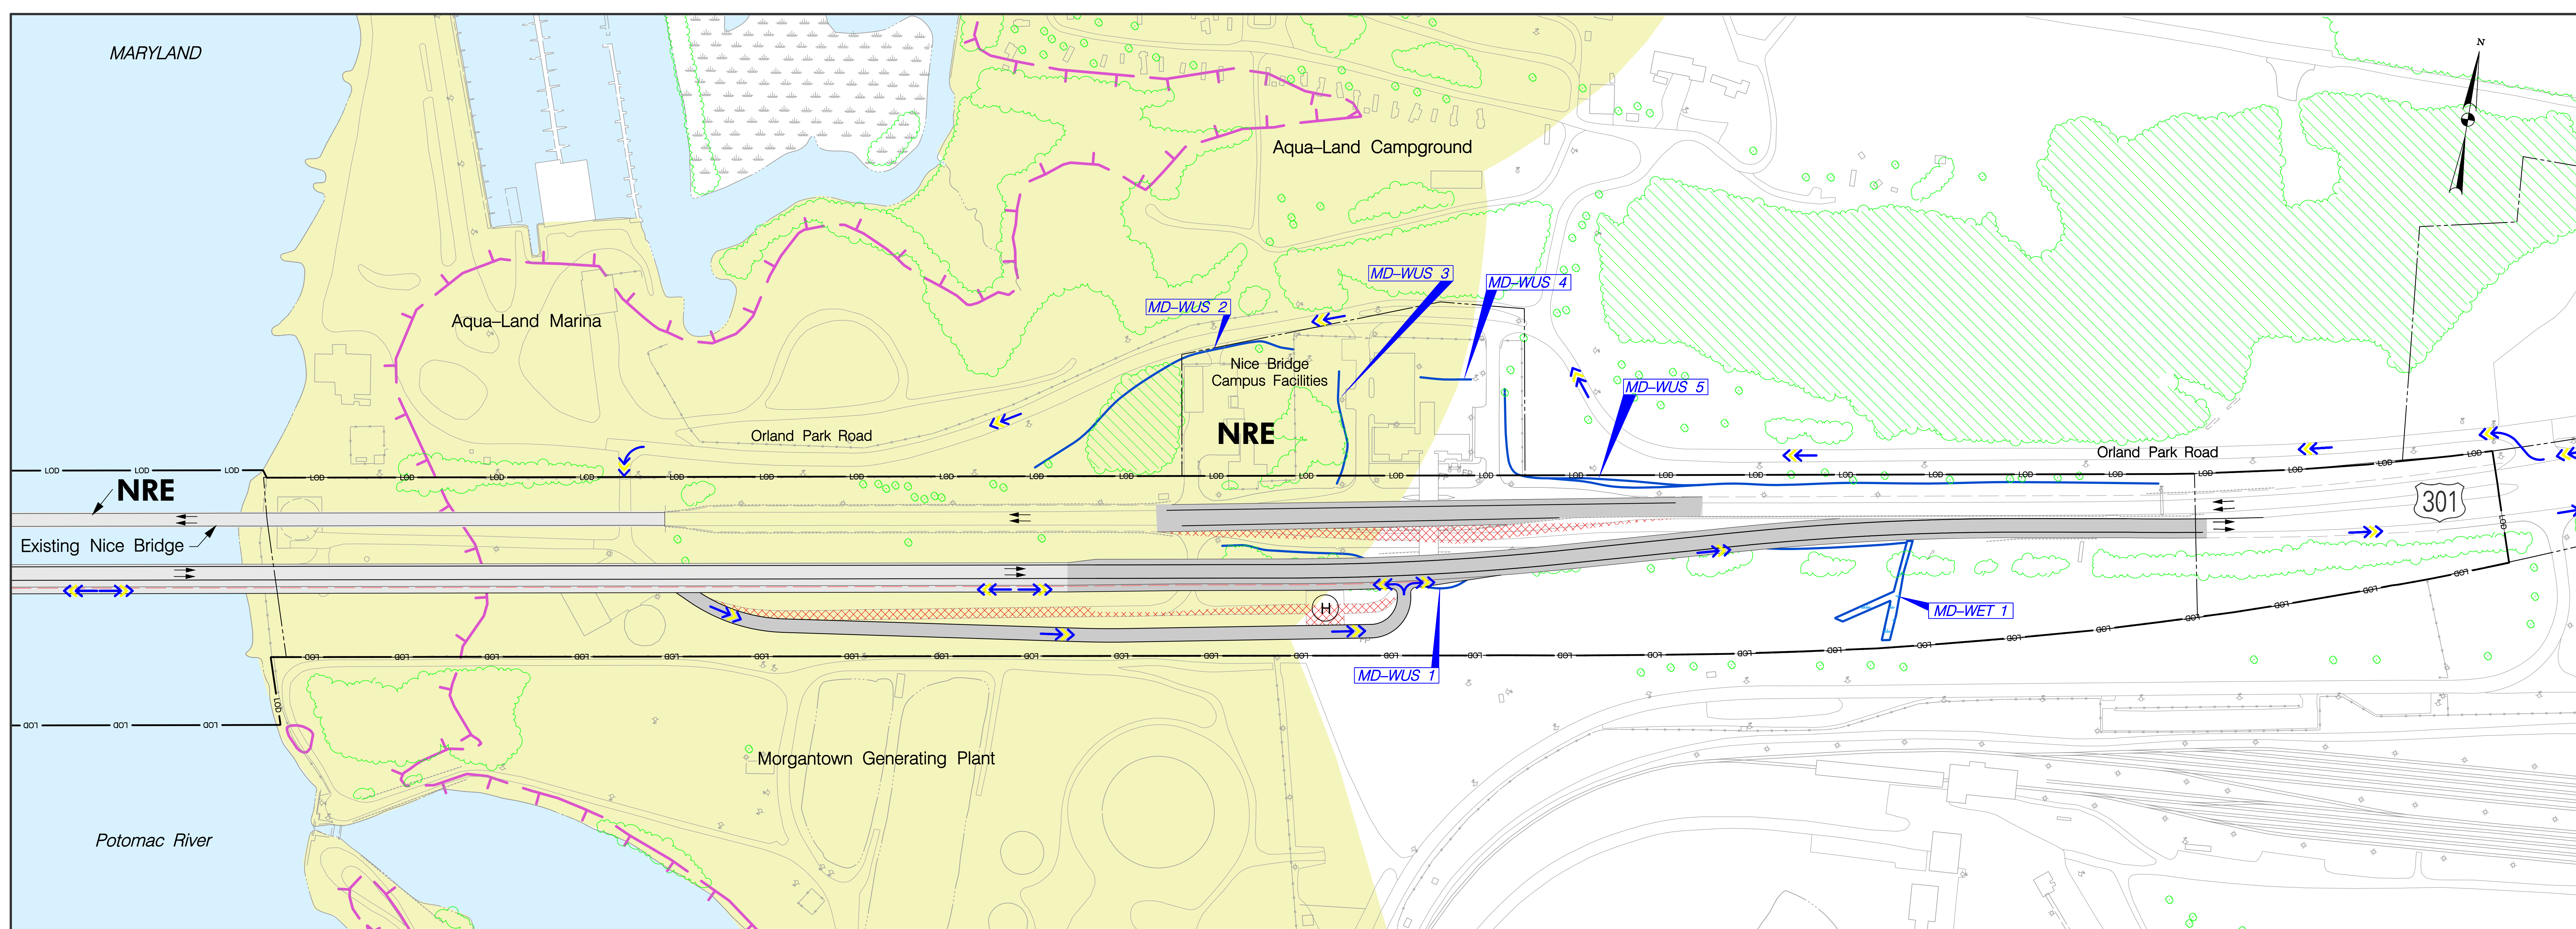

LEGEND					
	Bridge Structure		Proposed Acquisition		Jurisdictional Wetland
	New Roadway		Parkland		Forest Stand
	Pavement Removal		Critical Area (MD)		Potential Displacement
					Bike Flow
			LOD	Limit of Disturbance	
			Existing Property Line		
			Retaining Wall		
			Traffic Barrier		
			NRE	National Register of Historic Places - Eligible	
			Proposed Fence		
			100 Year Floodplain		

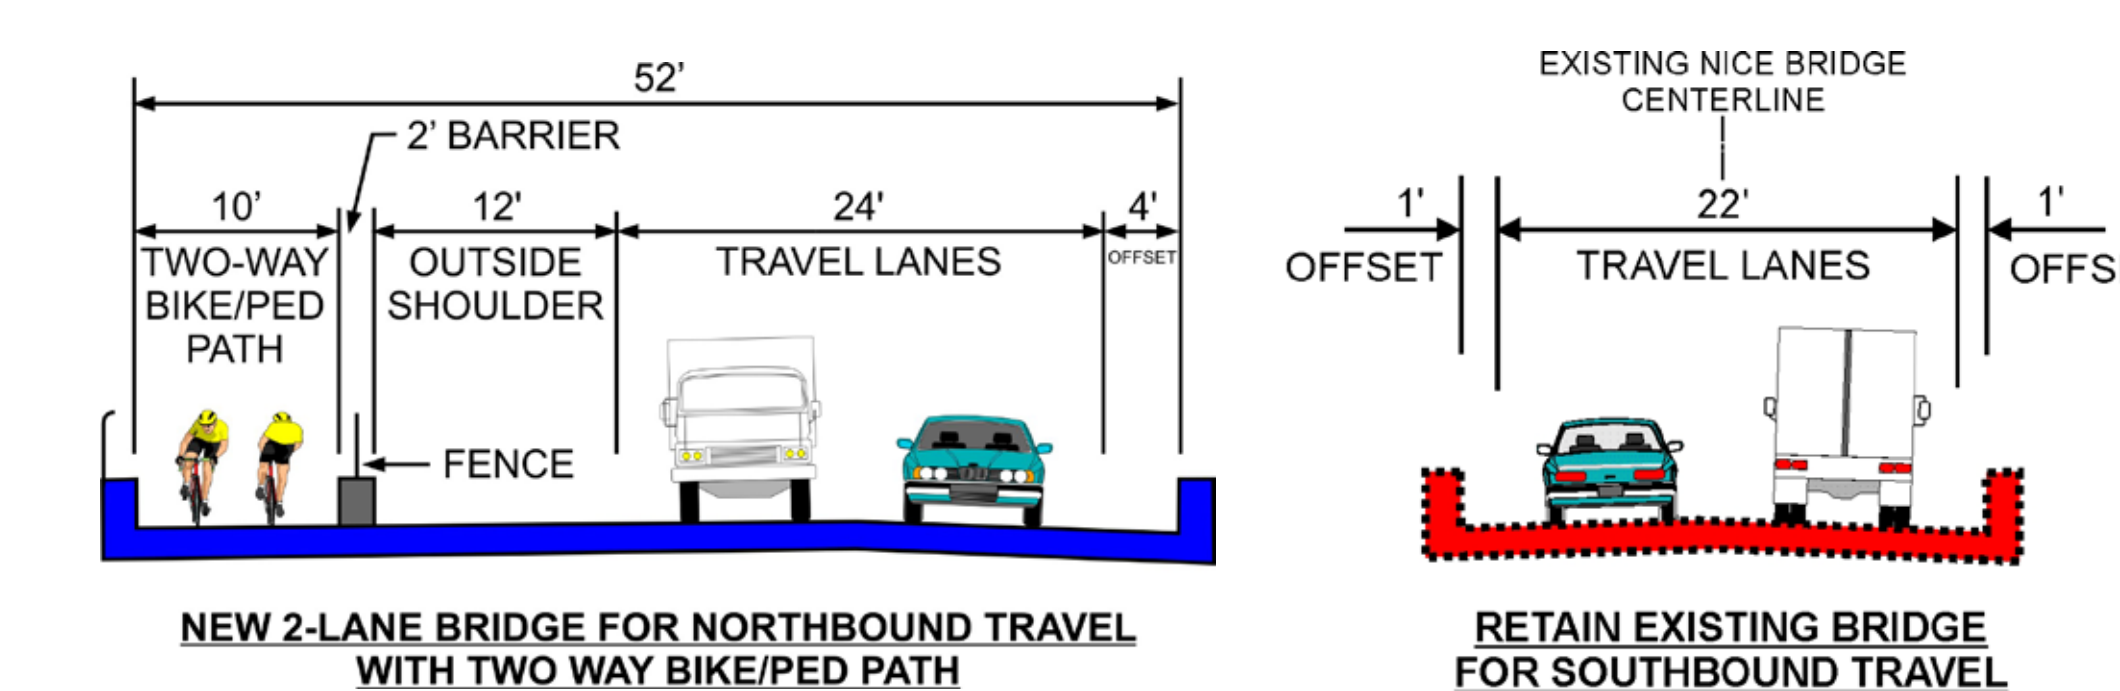

**OPTION TYPICALS**  
(Not to Scale)