



# ALTERNATE 4 – BICYCLE/PEDESTRIAN OPTION (Maryland)

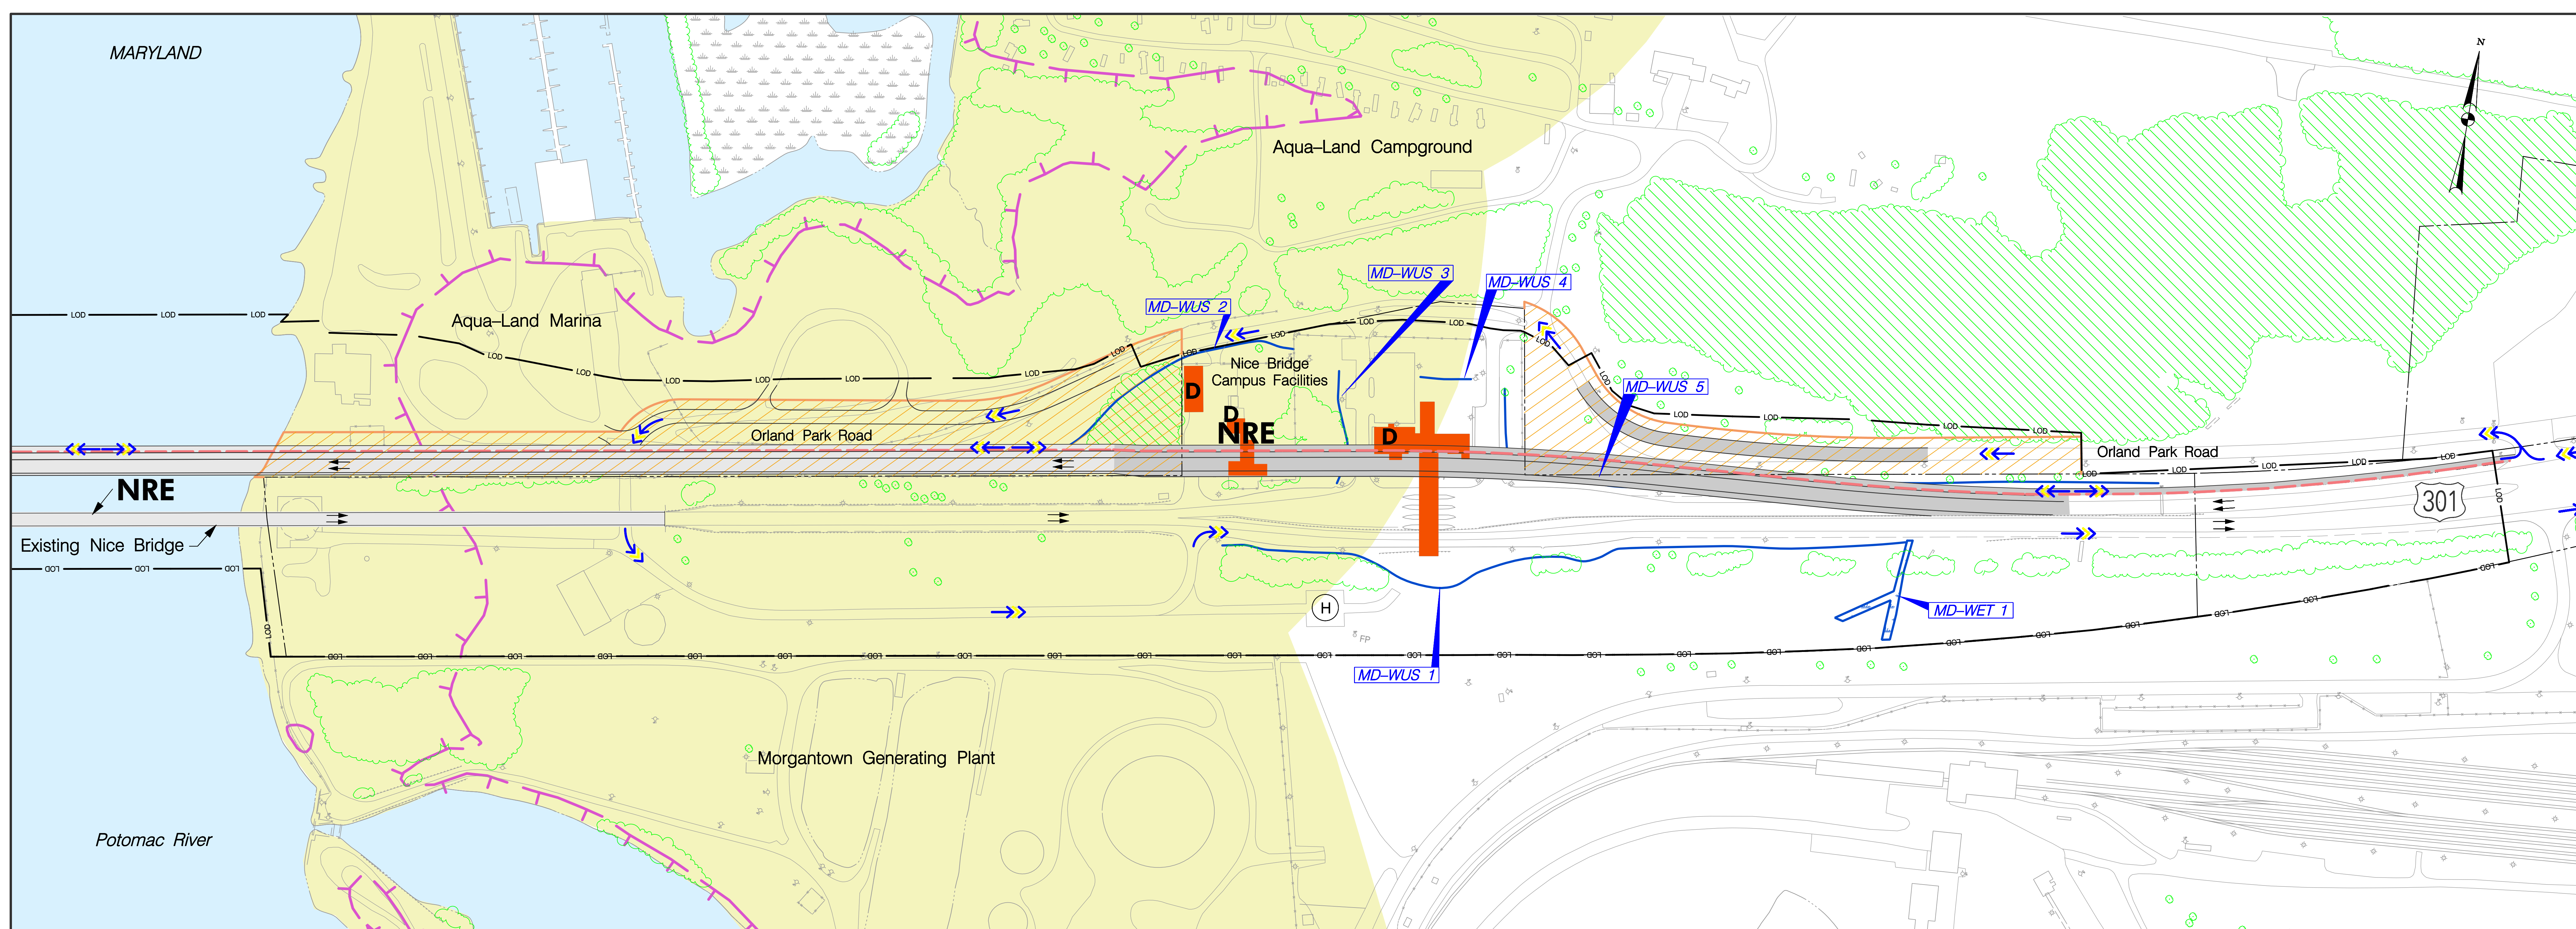

LEGEND					
	Bridge Structure		Proposed Acquisition		Jurisdictional Wetland
	New Roadway		Parkland		Forest Stand
	Pavement Removal		Critical Area (MD)		Potential Displacement
			Bike Flow		Limit of Disturbance
			Existing Property Line		Retaining Wall
			Traffic Barrier		Jurisdictional Water of U.S.
			NRE		Proposed Fence
					100 Year Floodplain
					National Register of Historic Places – Eligible

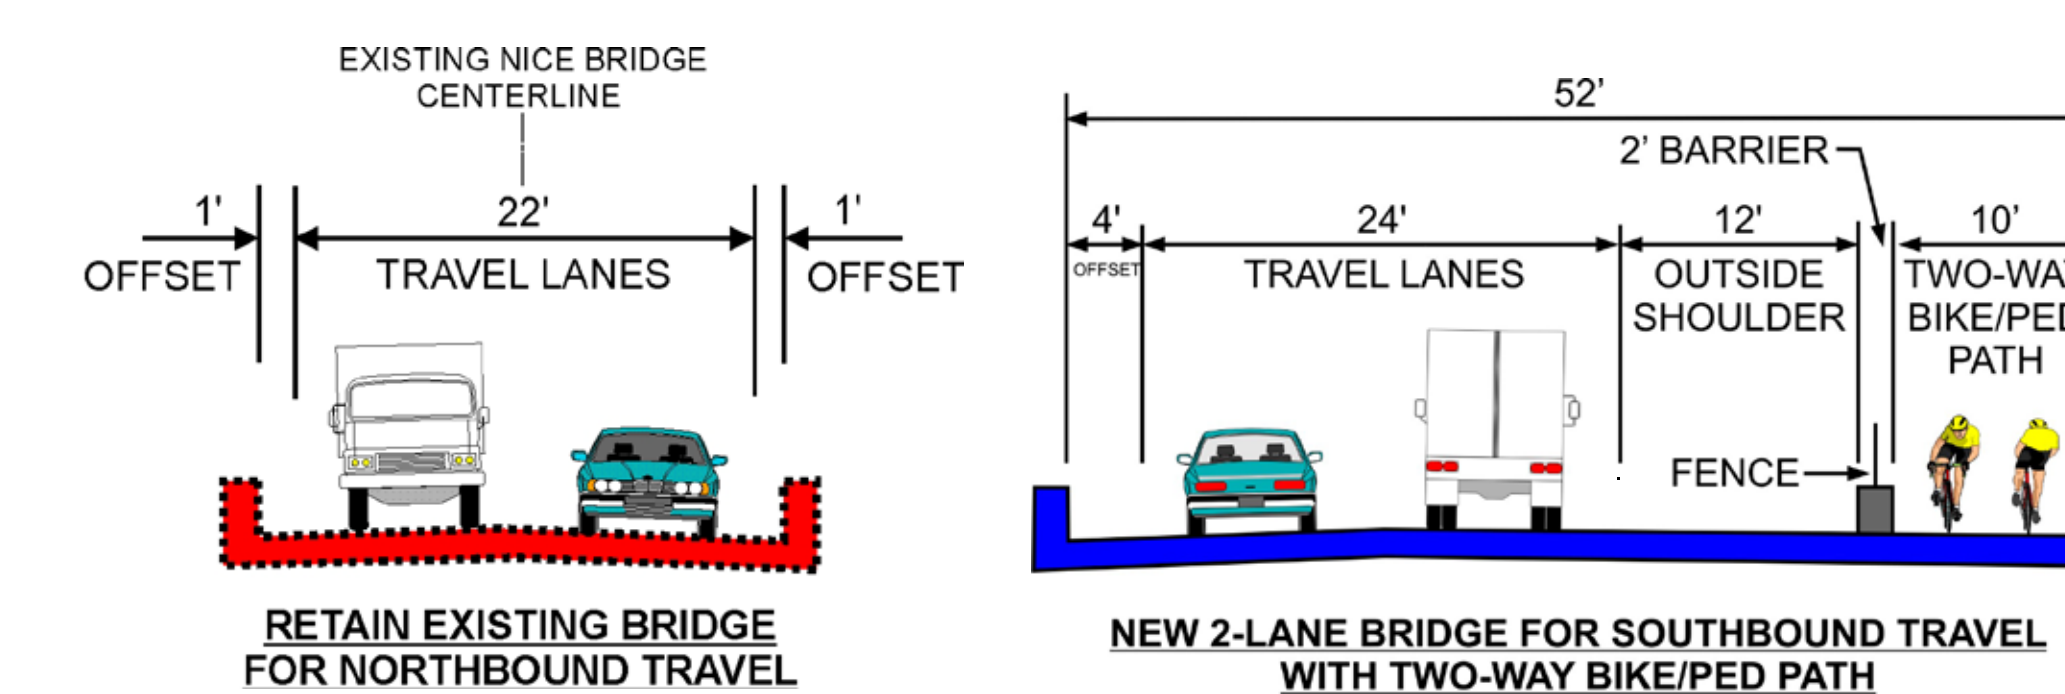

## OPTION TYPICALS

(Not to Scale)