



ALTERNATE 4 – BICYCLE/PEDESTRIAN OPTION (Virginia)

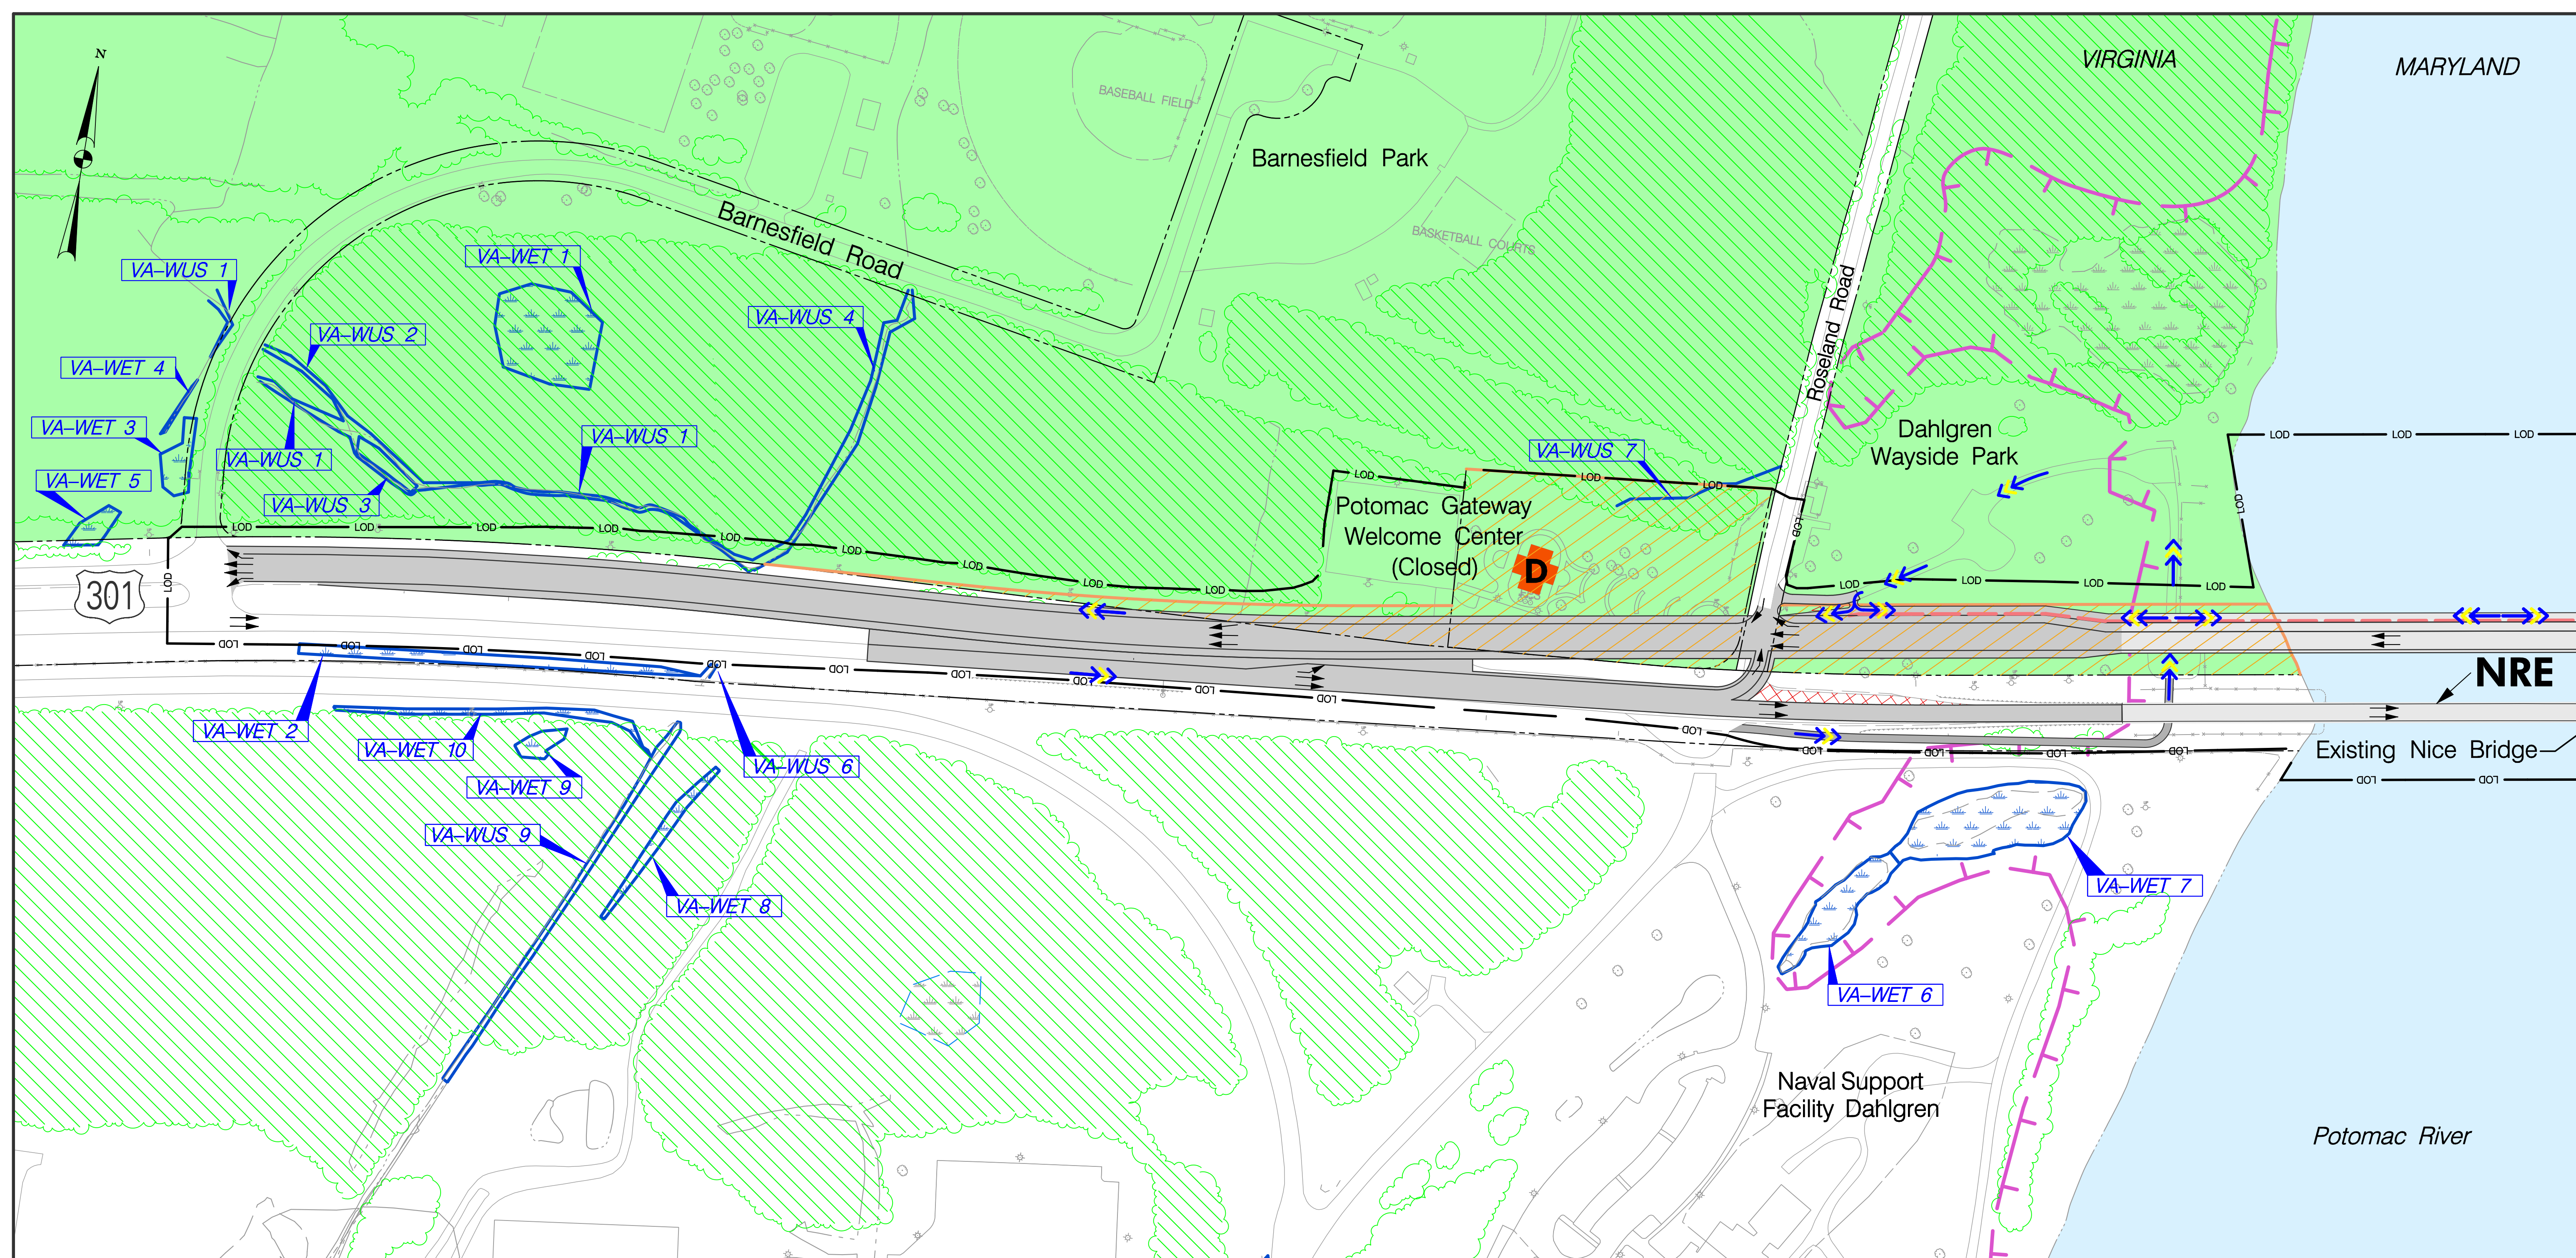

LEGEND					
	Bridge Structure		Proposed Acquisition		Jurisdictional Wetland
	New Roadway		Parkland		Forest Stand
	Pavement Removal		Critical Area (MD)		Potential Displacement
			Bike Flow		Limit of Disturbance
			Existing Property Line		Retaining Wall
			Traffic Barrier		Proposed Fence
			100 Year Floodplain		Jurisdictional Water of U.S.
			NRE		National Register of Eligible Historic Places – Eligible

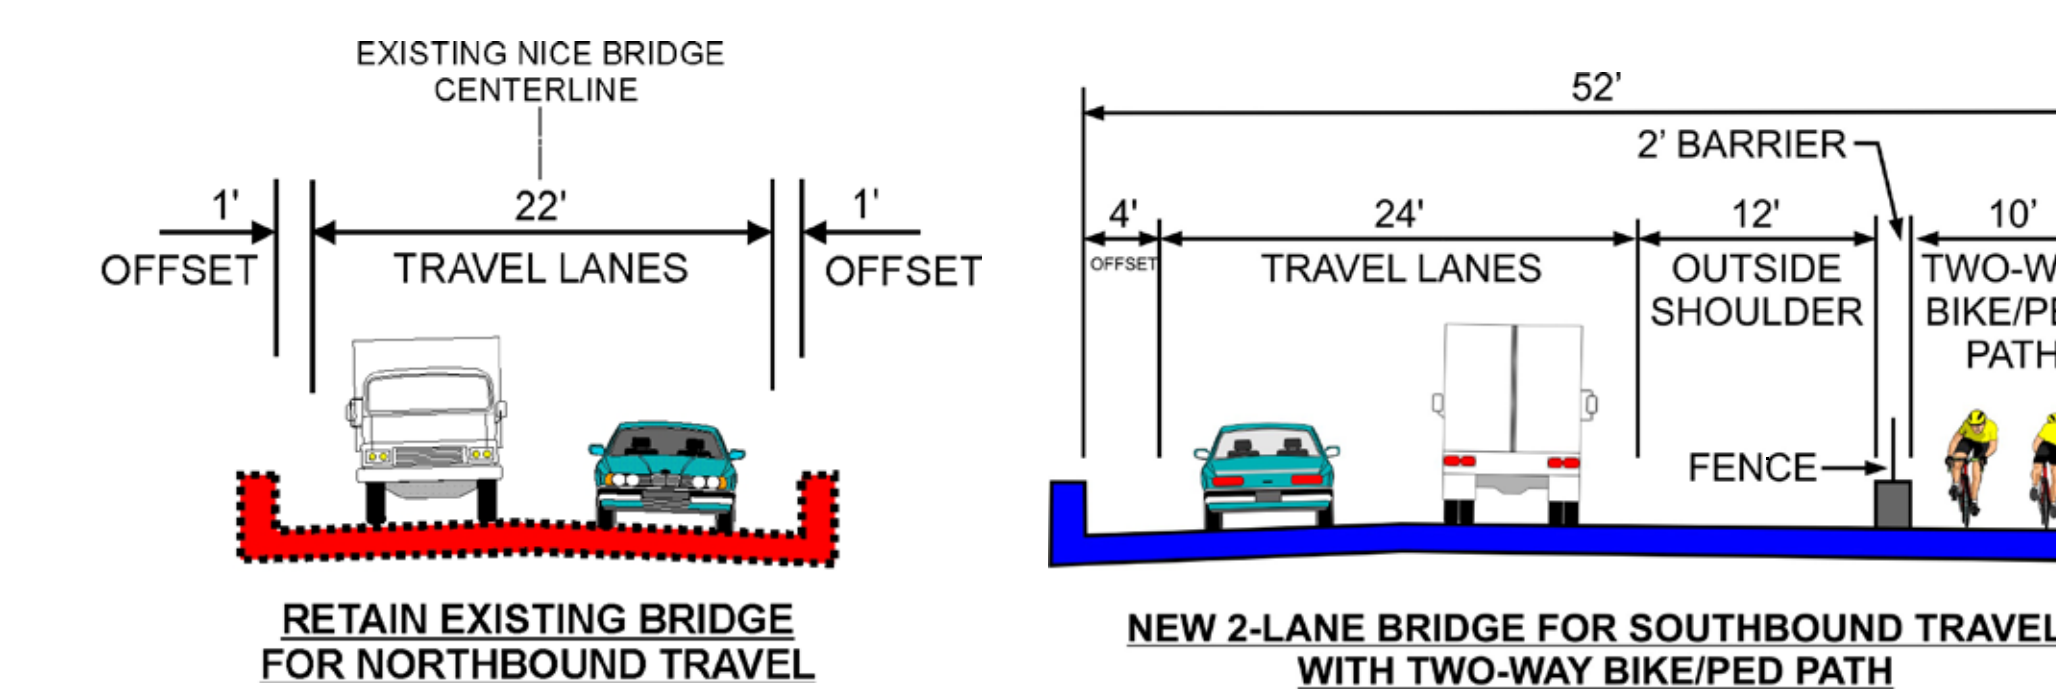

OPTION TYPICALS

(Not to Scale)