


I-95 EXPRESS TOLL LANES (ETL)  
NORTHBOUND EXTENSION

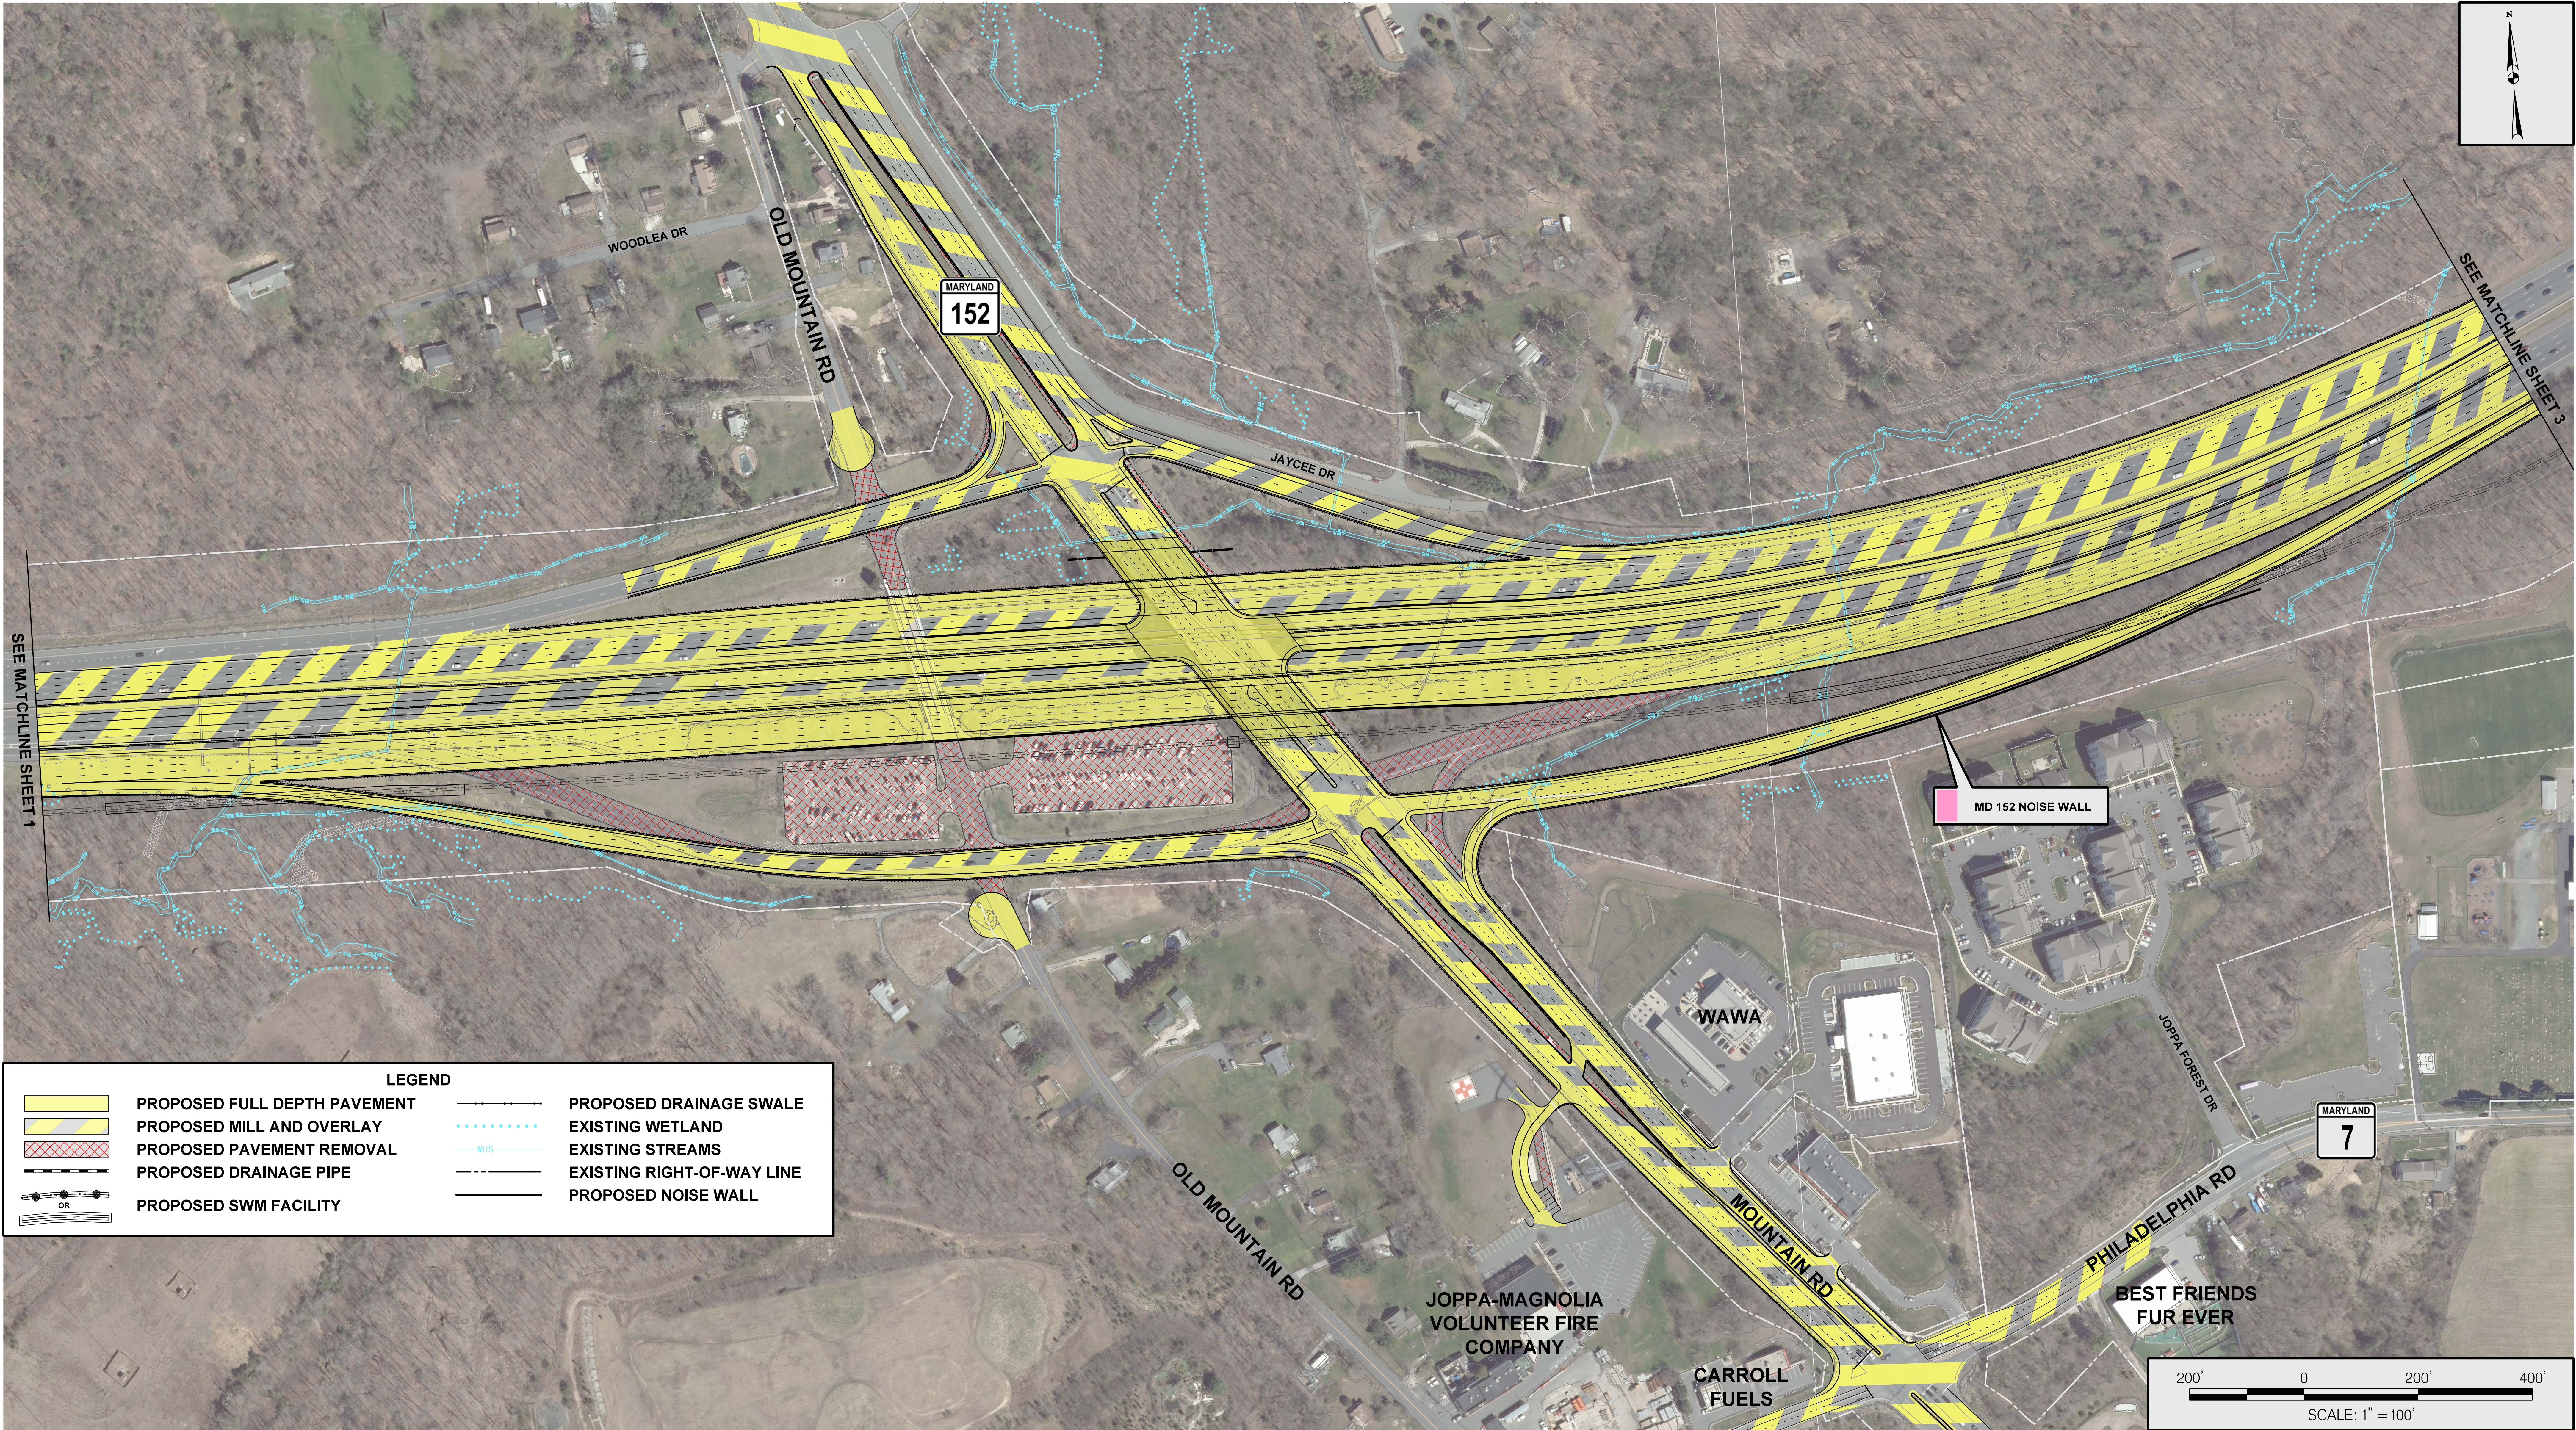

MD 152 INTERCHANGE



SHEET 2 OF 3

