


I-95 EXPRESS TOLL LANES (ETL) NORTHBOUND EXTENSION

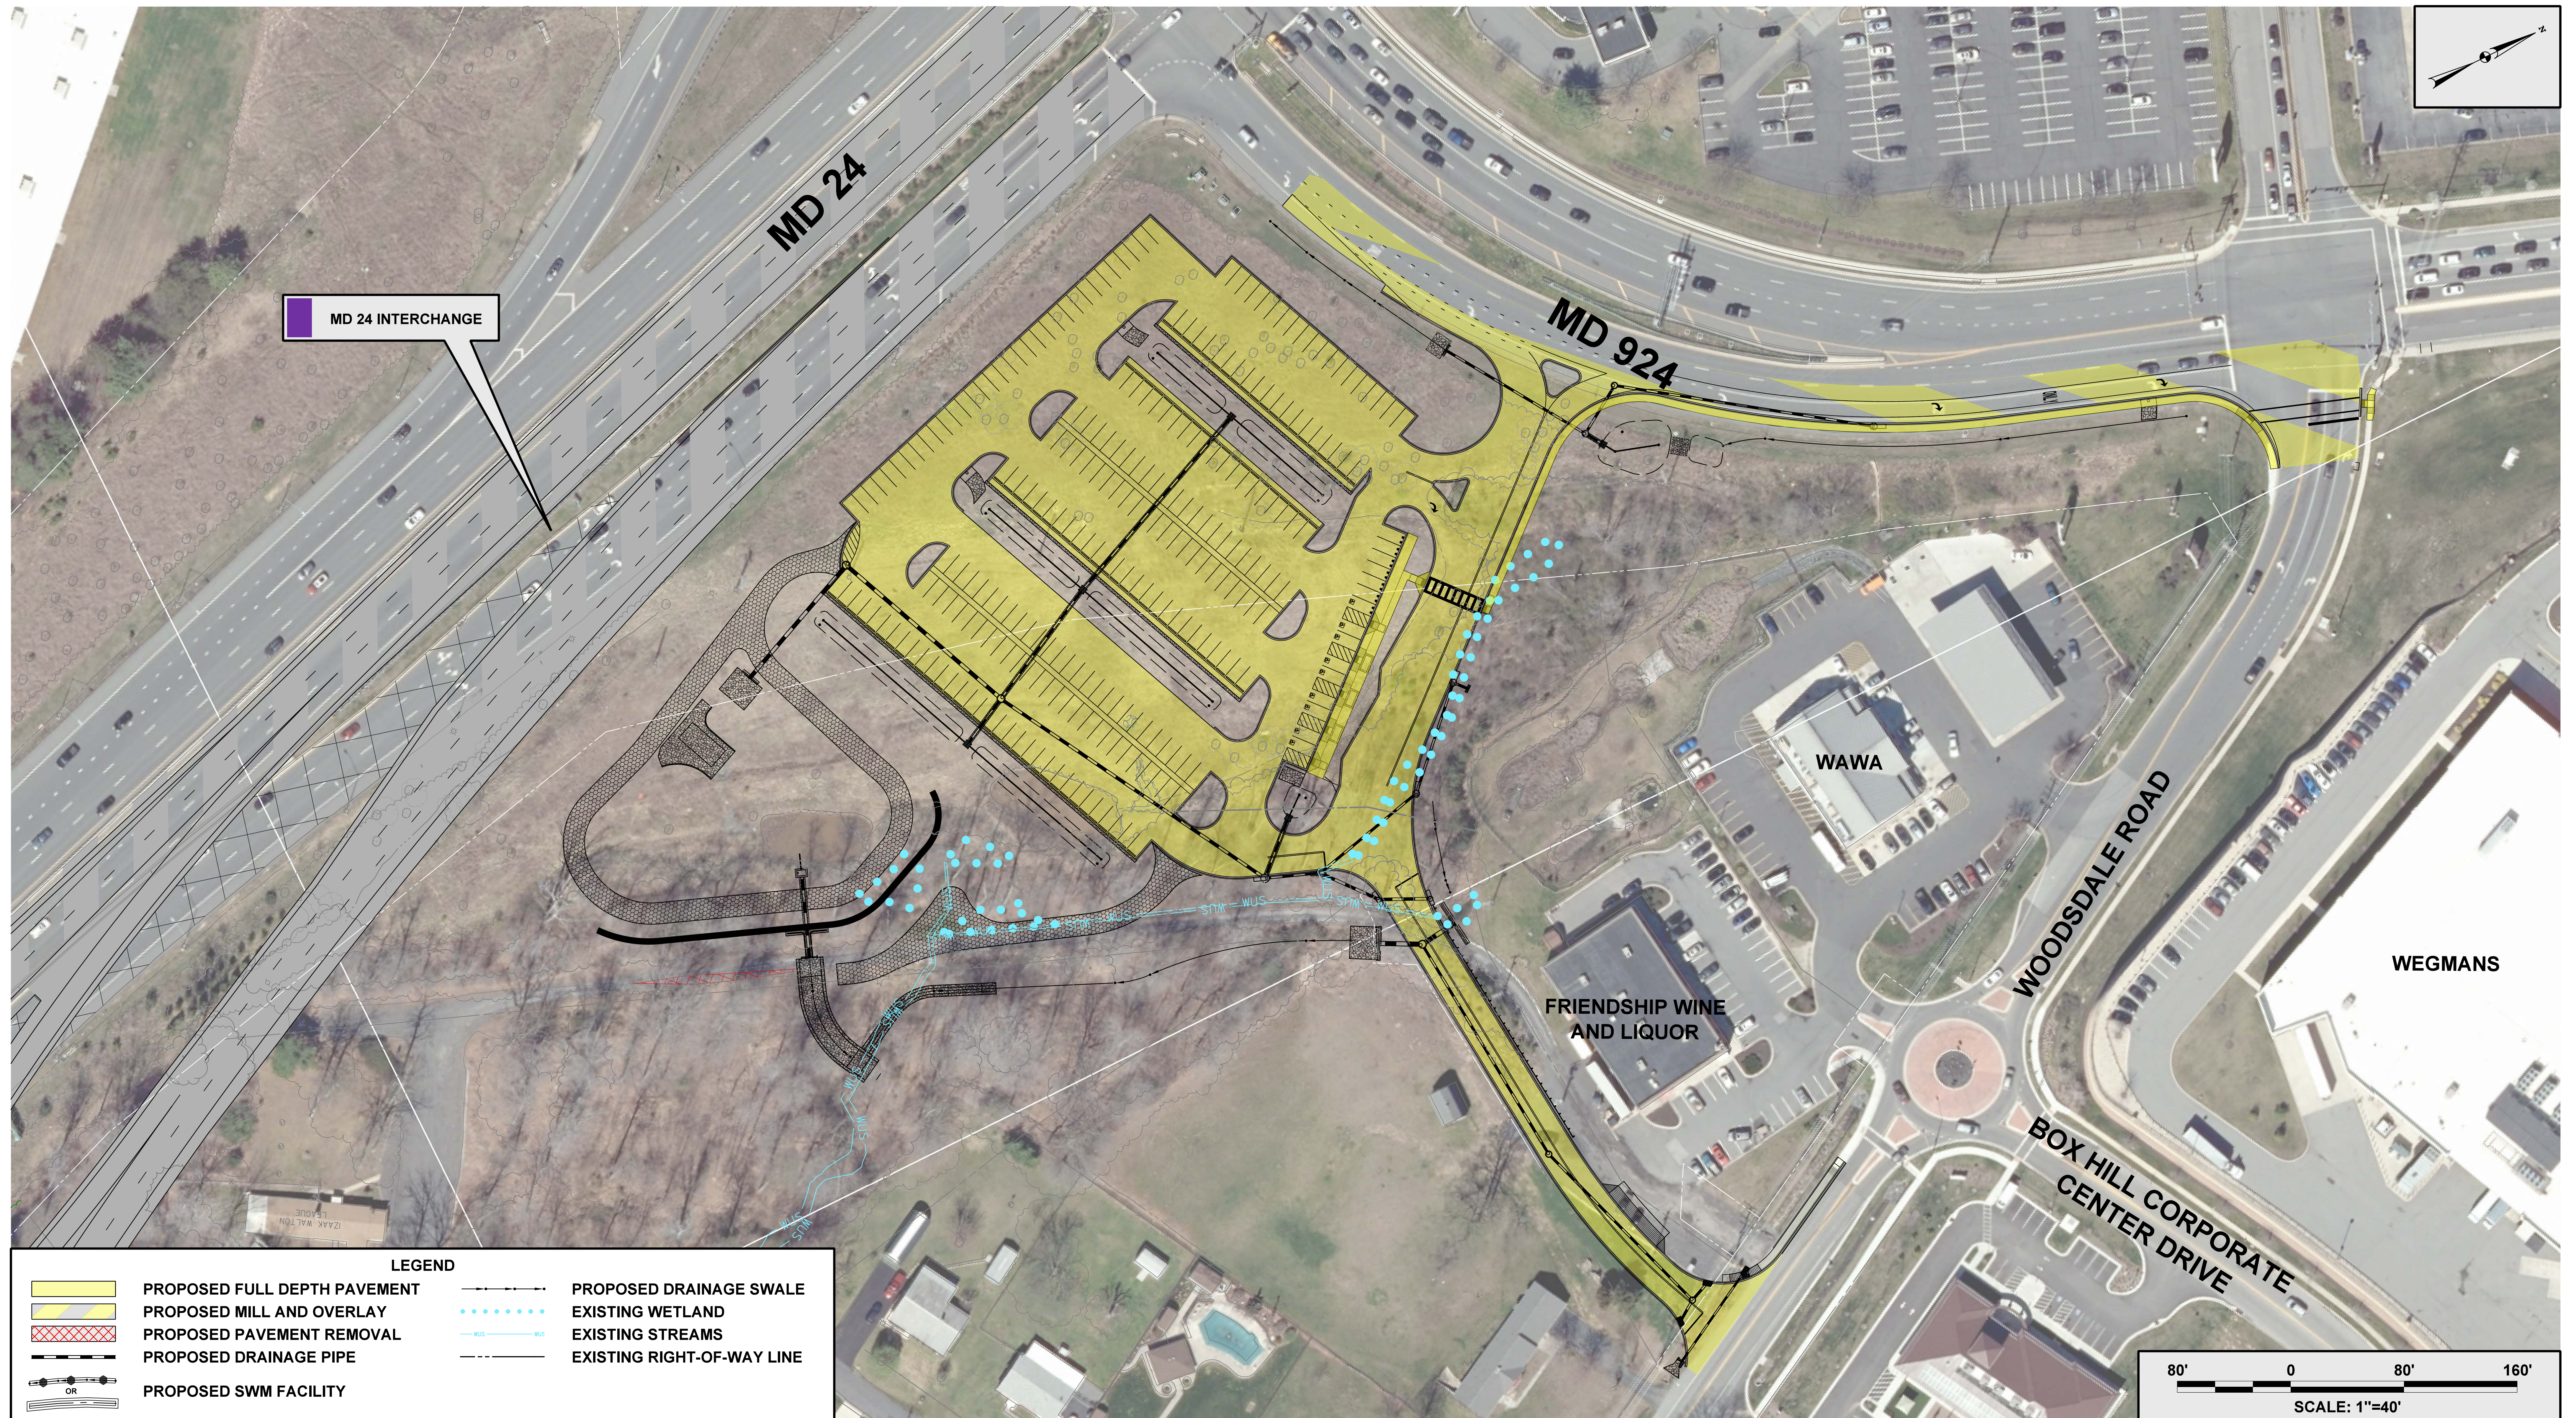

MD 24 / MD 924 PARK AND RIDE



SHEET 1 OF 1