


# I-95 EXPRESS TOLL LANES (ETL) NORTHBOUND EXTENSION



## I-95 ETL NORTHBOUND EXTENSION TO MD 152

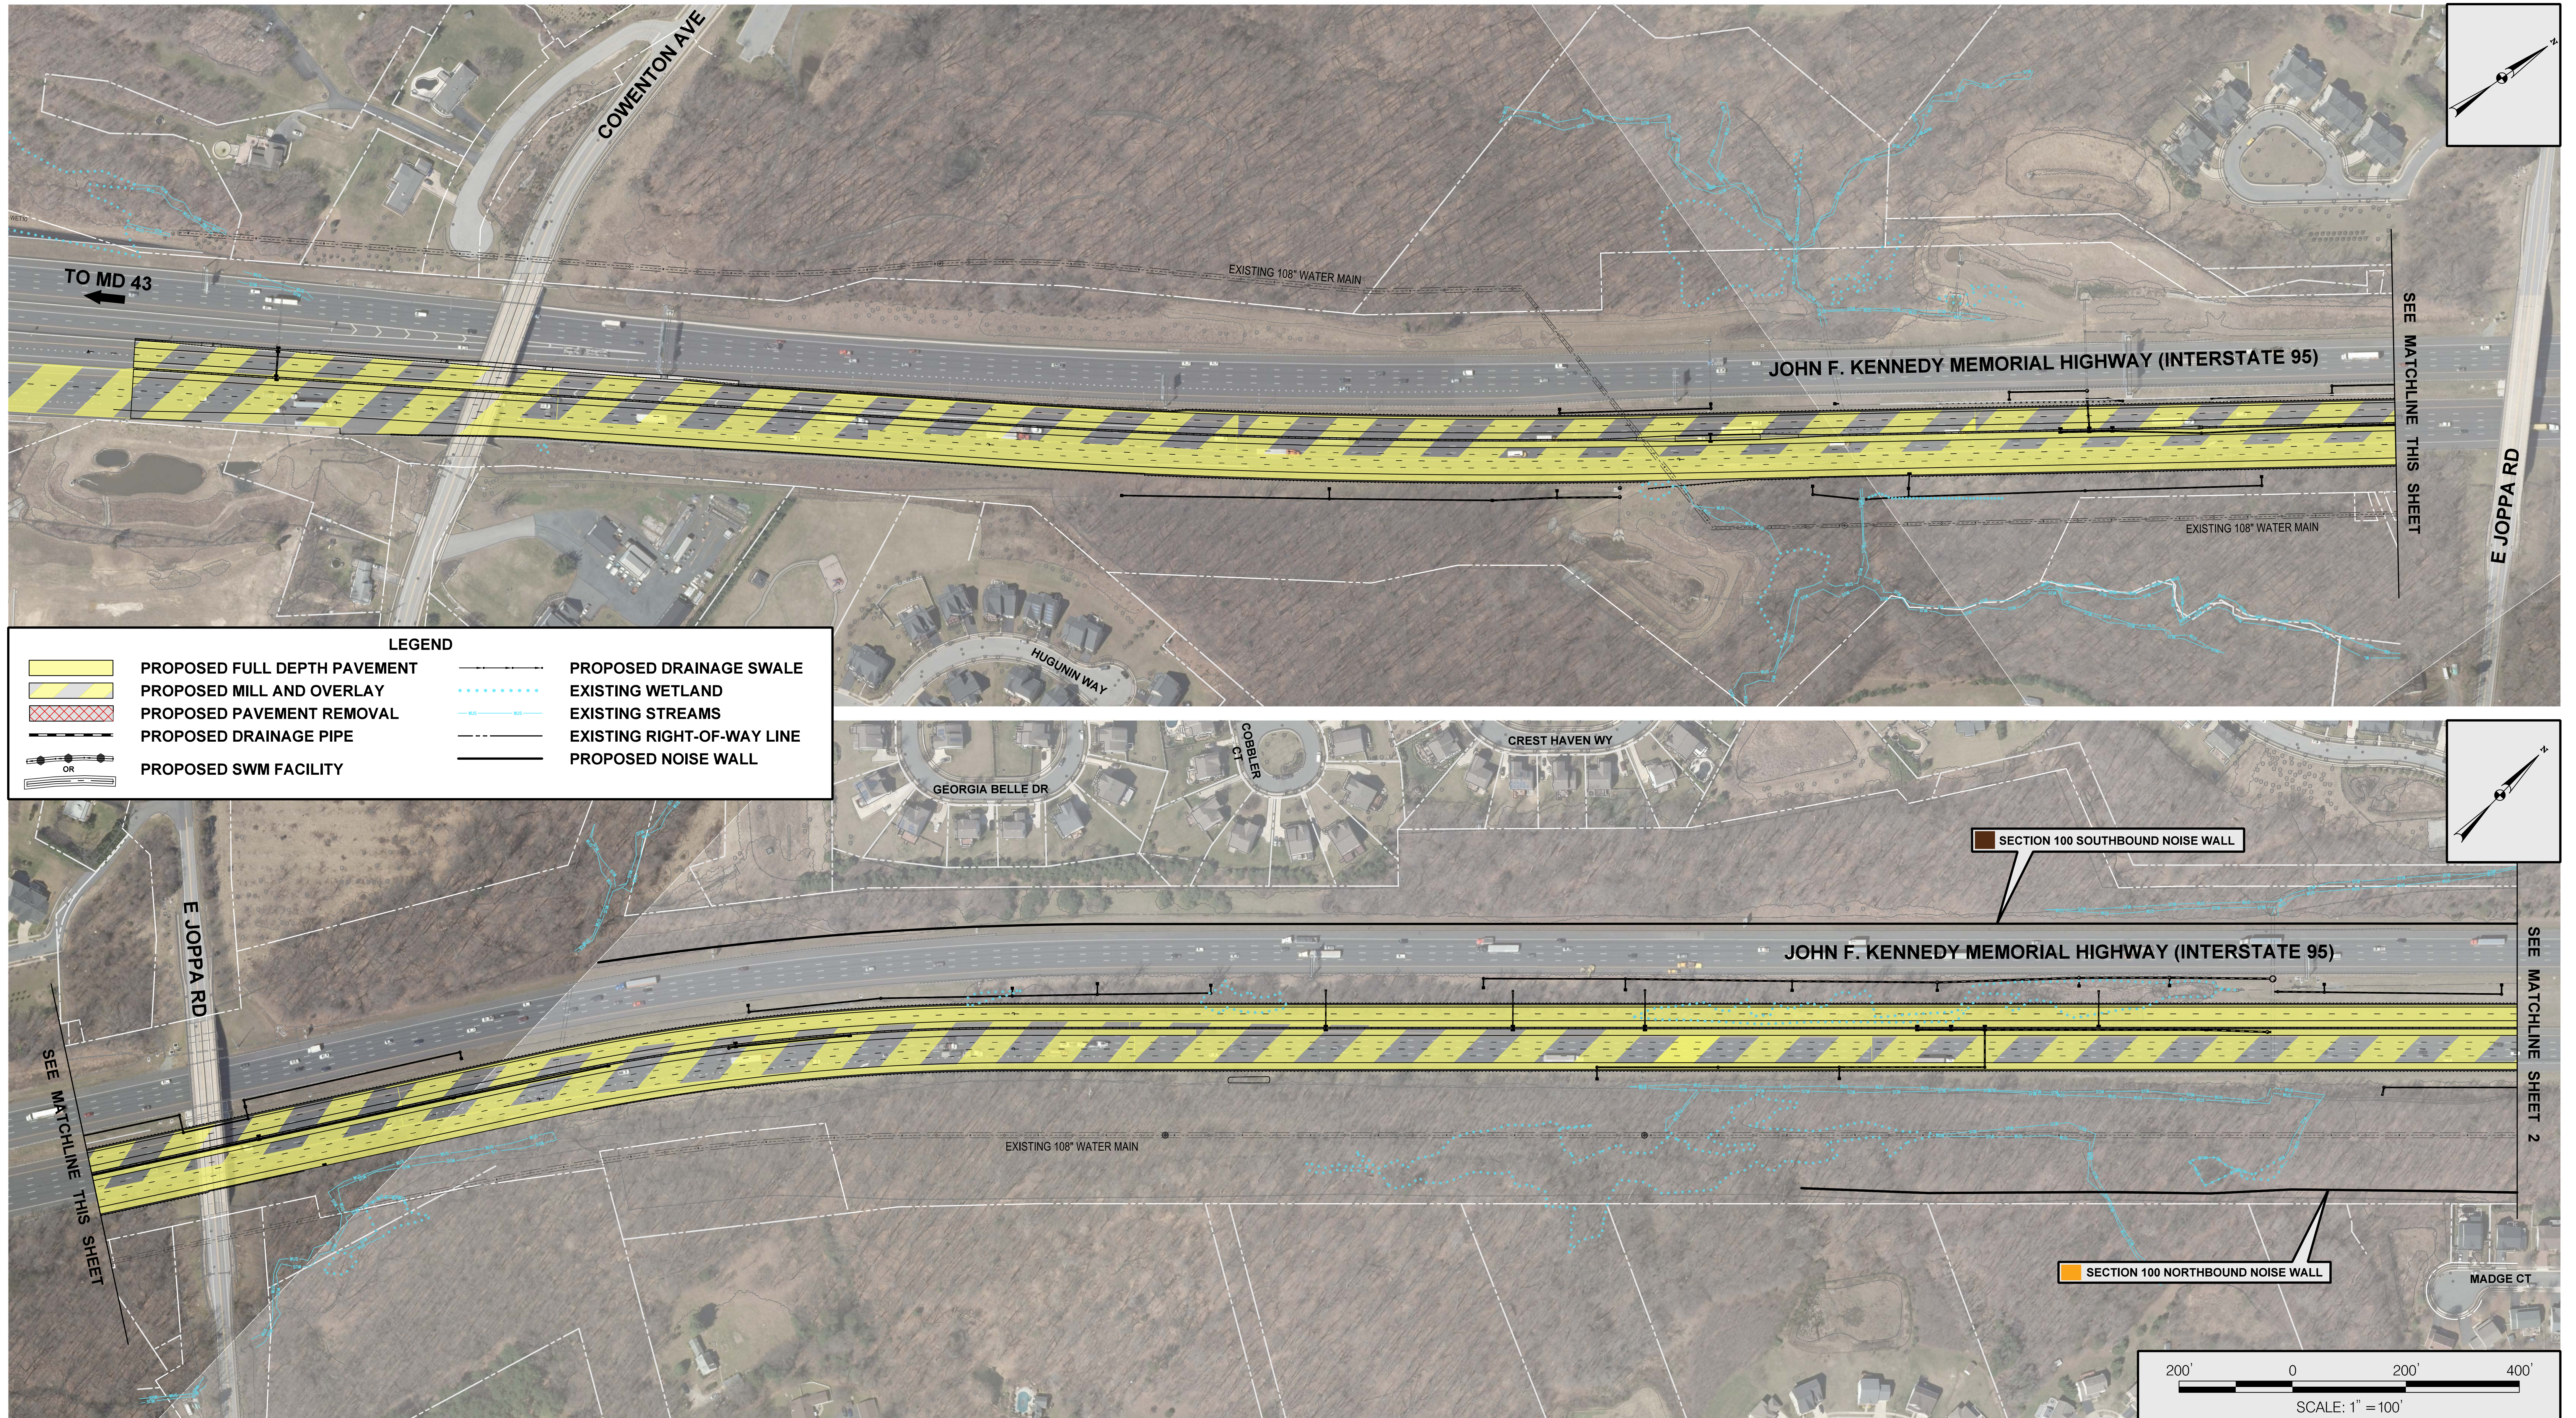

SHEET 1 OF 4