


I-95 EXPRESS TOLL LANES (ETL) NORTHBOUND EXTENSION

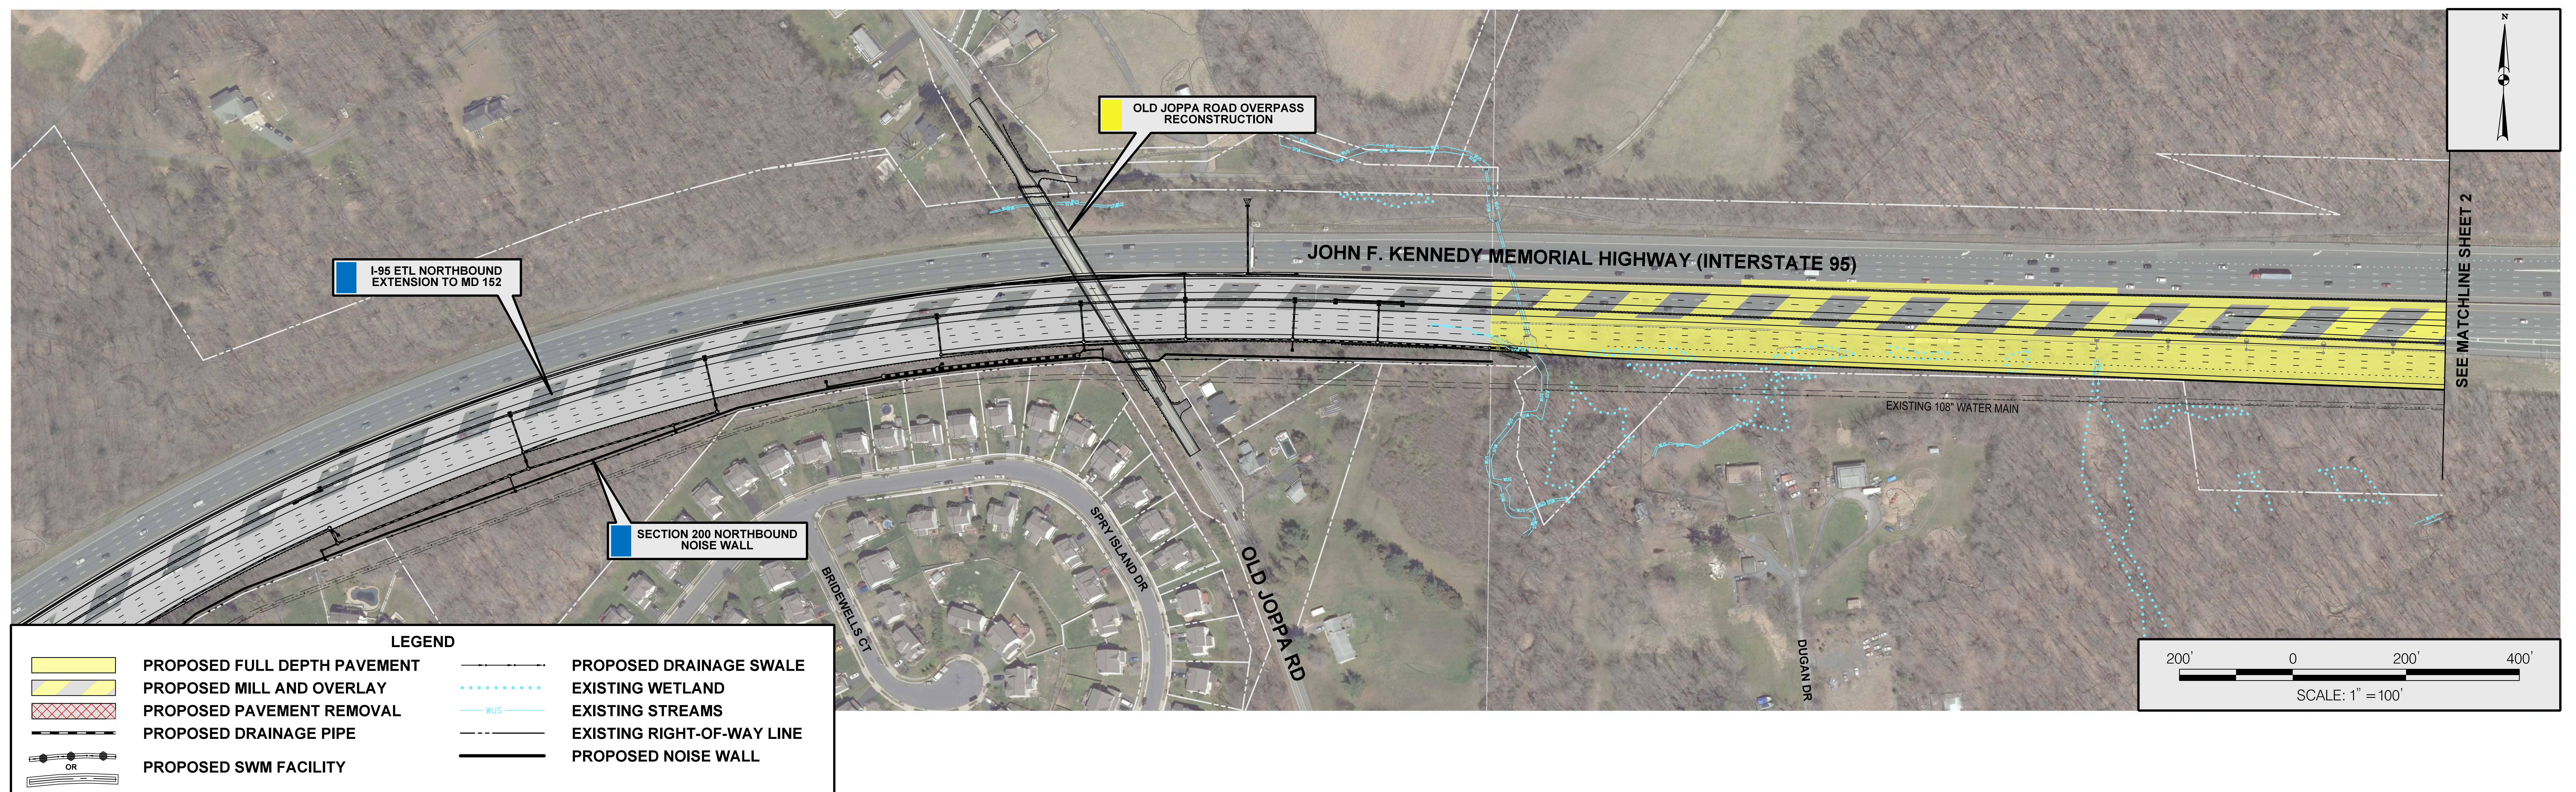

MD 152 INTERCHANGE



SHEET 1 OF 3