


# I-95 EXPRESS TOLL LANES (ETL) NORTHBOUND EXTENSION



## MD 152 INTERCHANGE

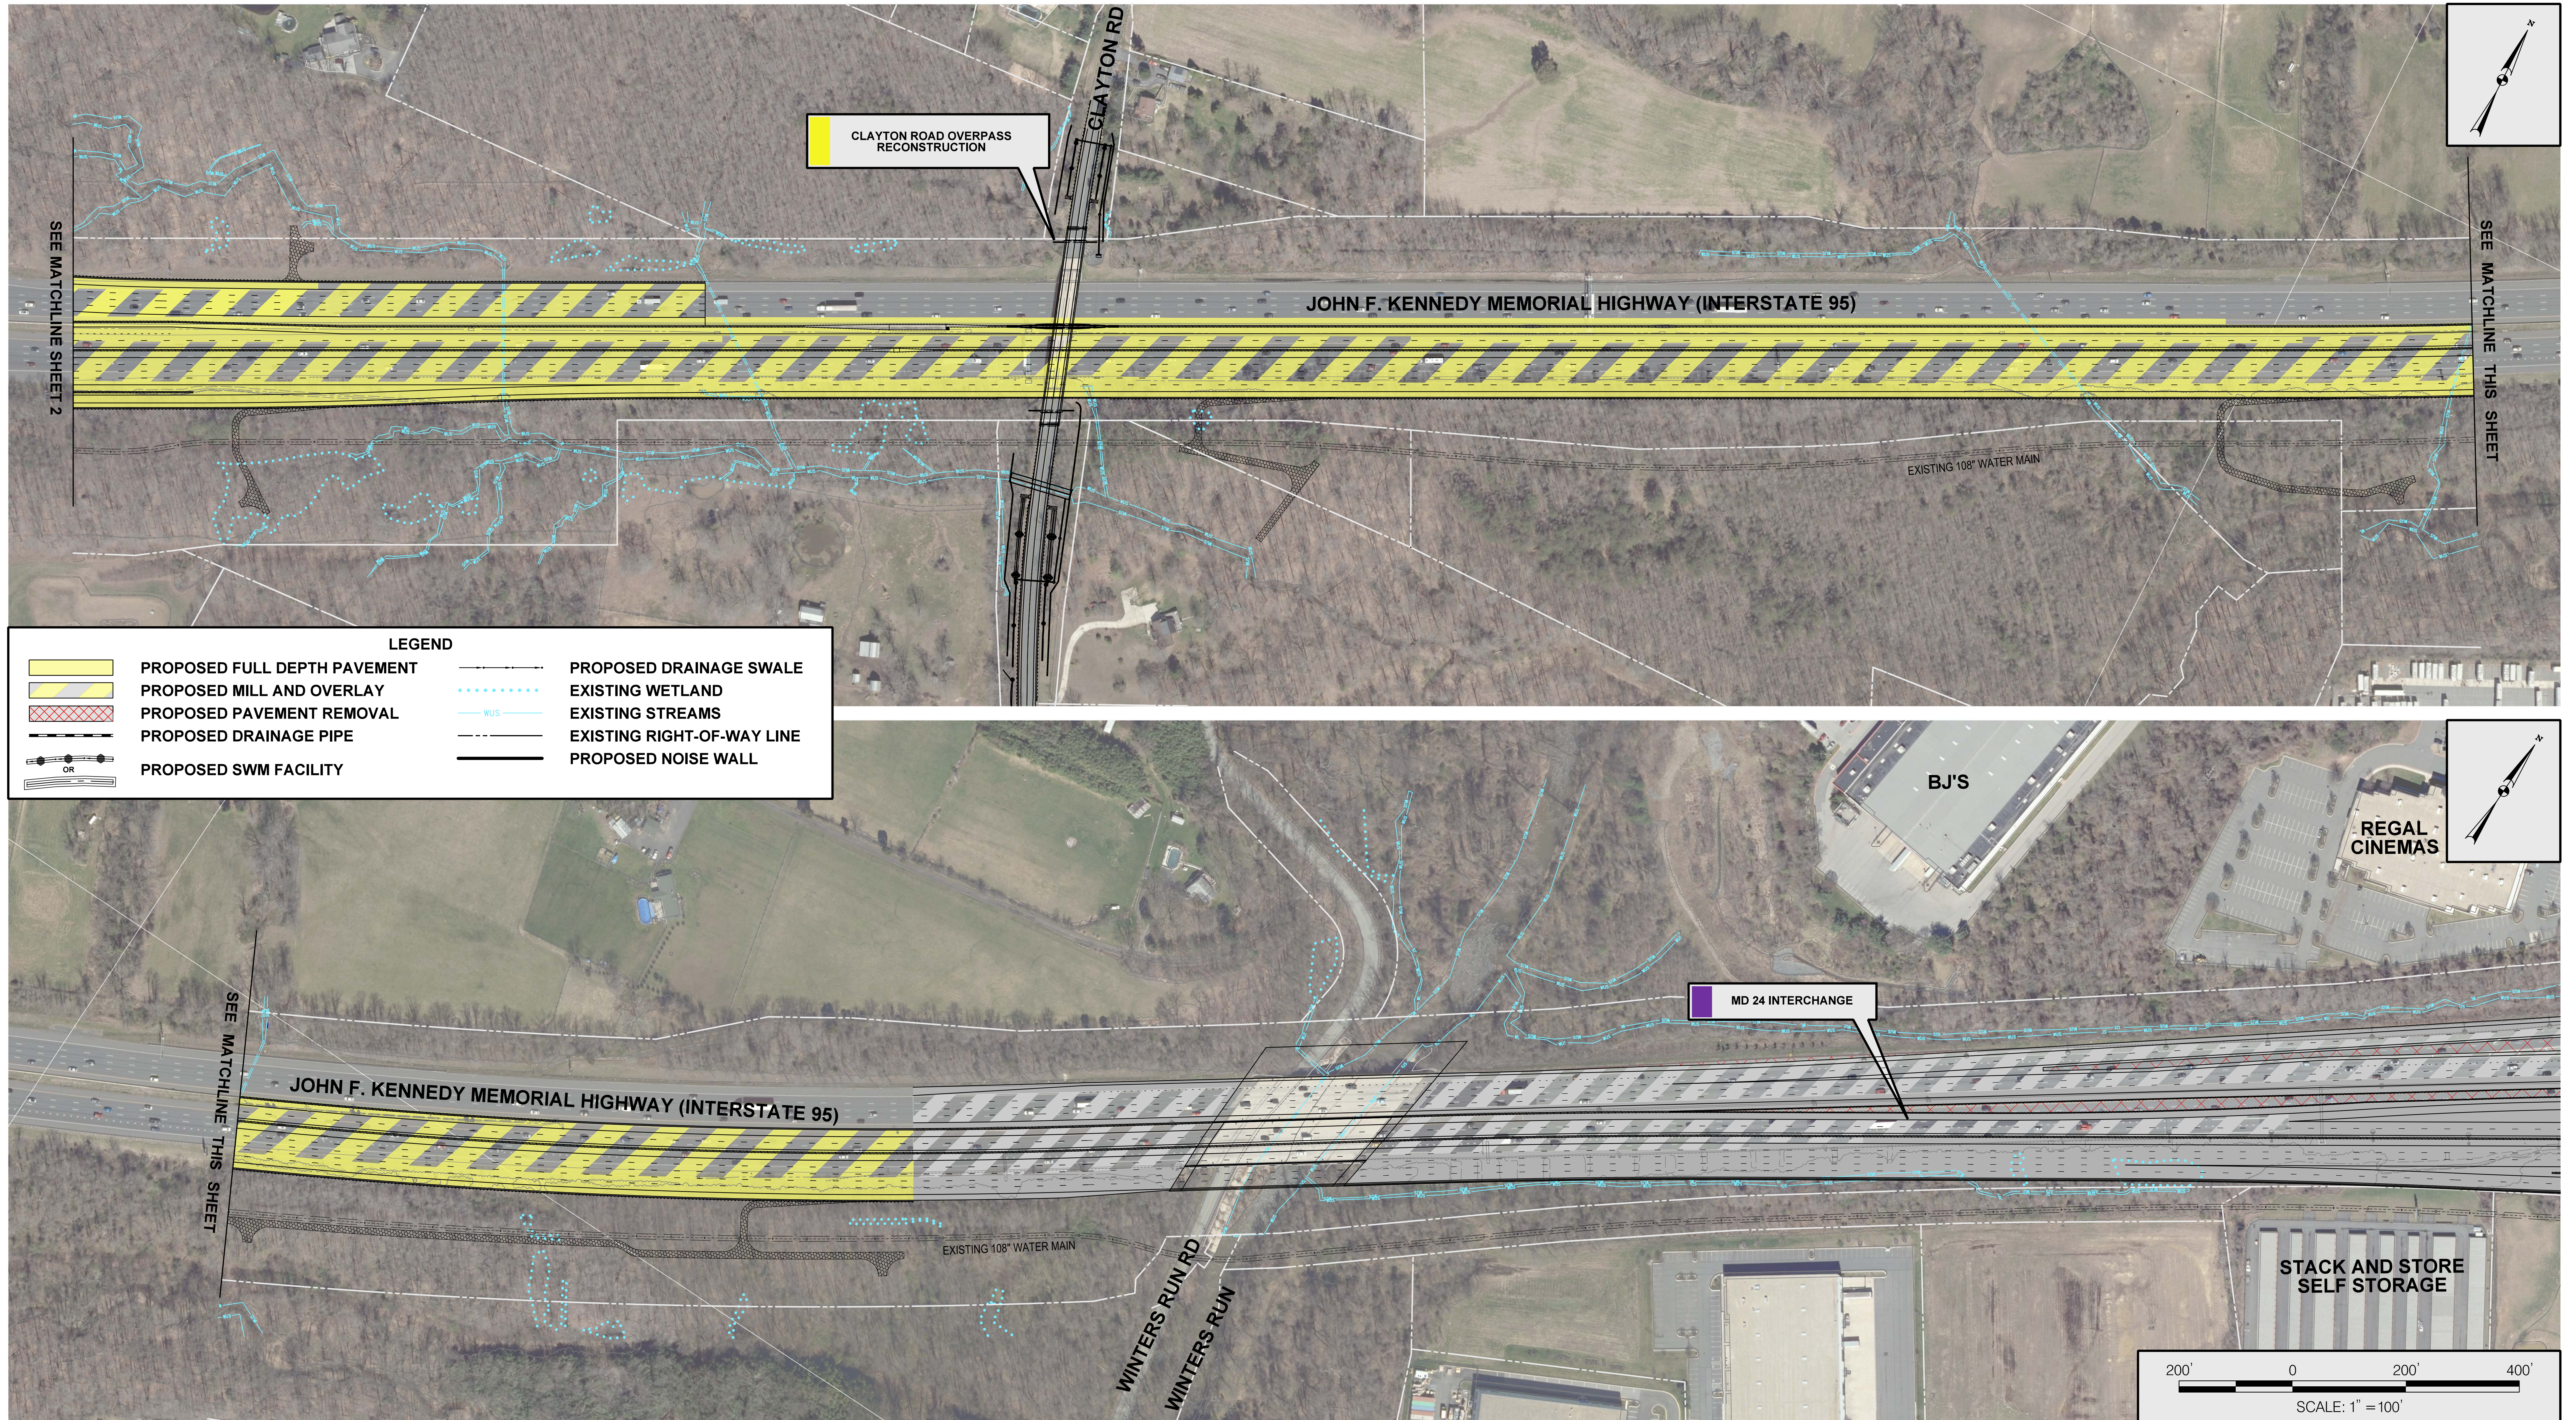

SHEET 3 OF 3