


I-95 EXPRESS TOLL LANES (ETL) NORTHBOUND EXTENSION



I-95 ETL NORTHBOUND EXTENSION

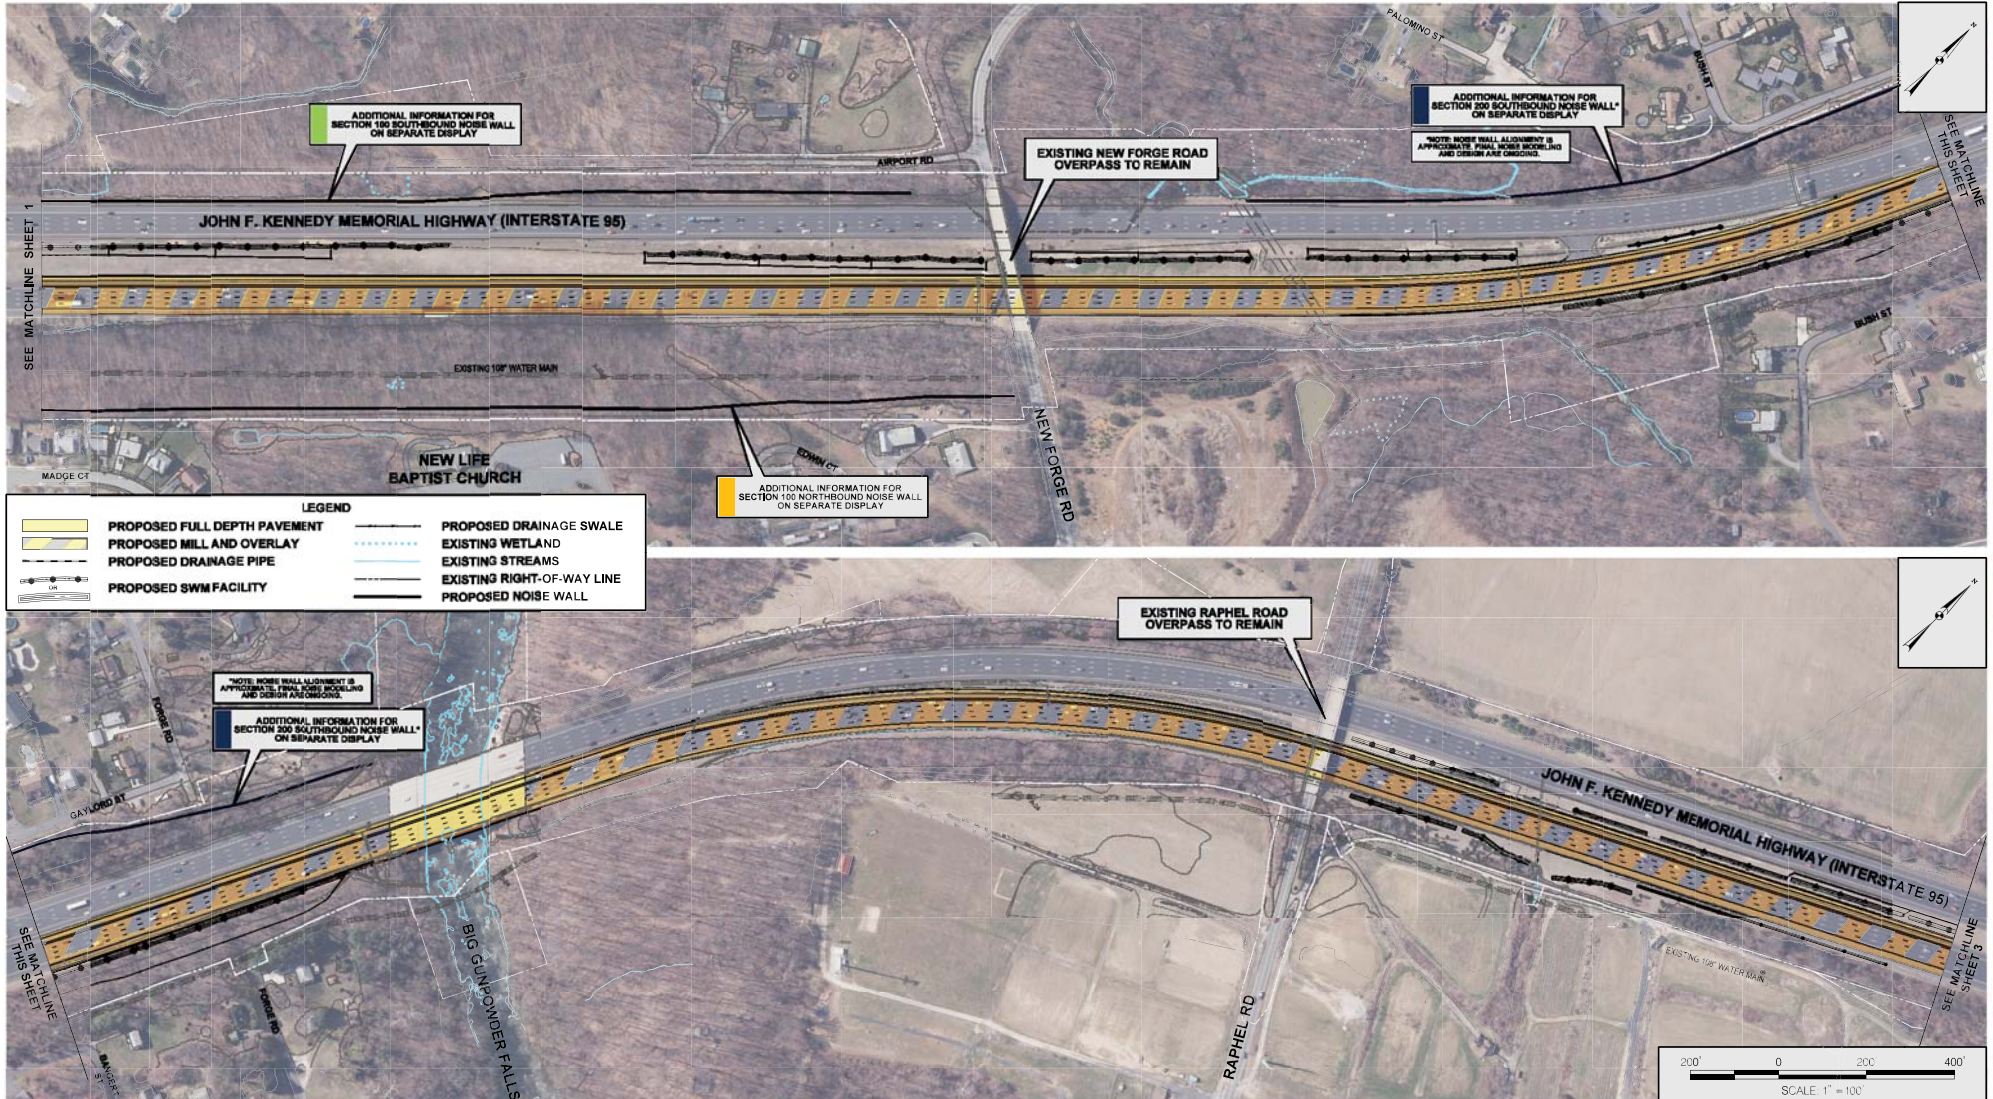

SHEET 2 OF 4