


# I-95 EXPRESS TOLL LANES (ETL) NORTHBOUND EXTENSION



## I-95 ETL NORTHBOUND EXTENSION

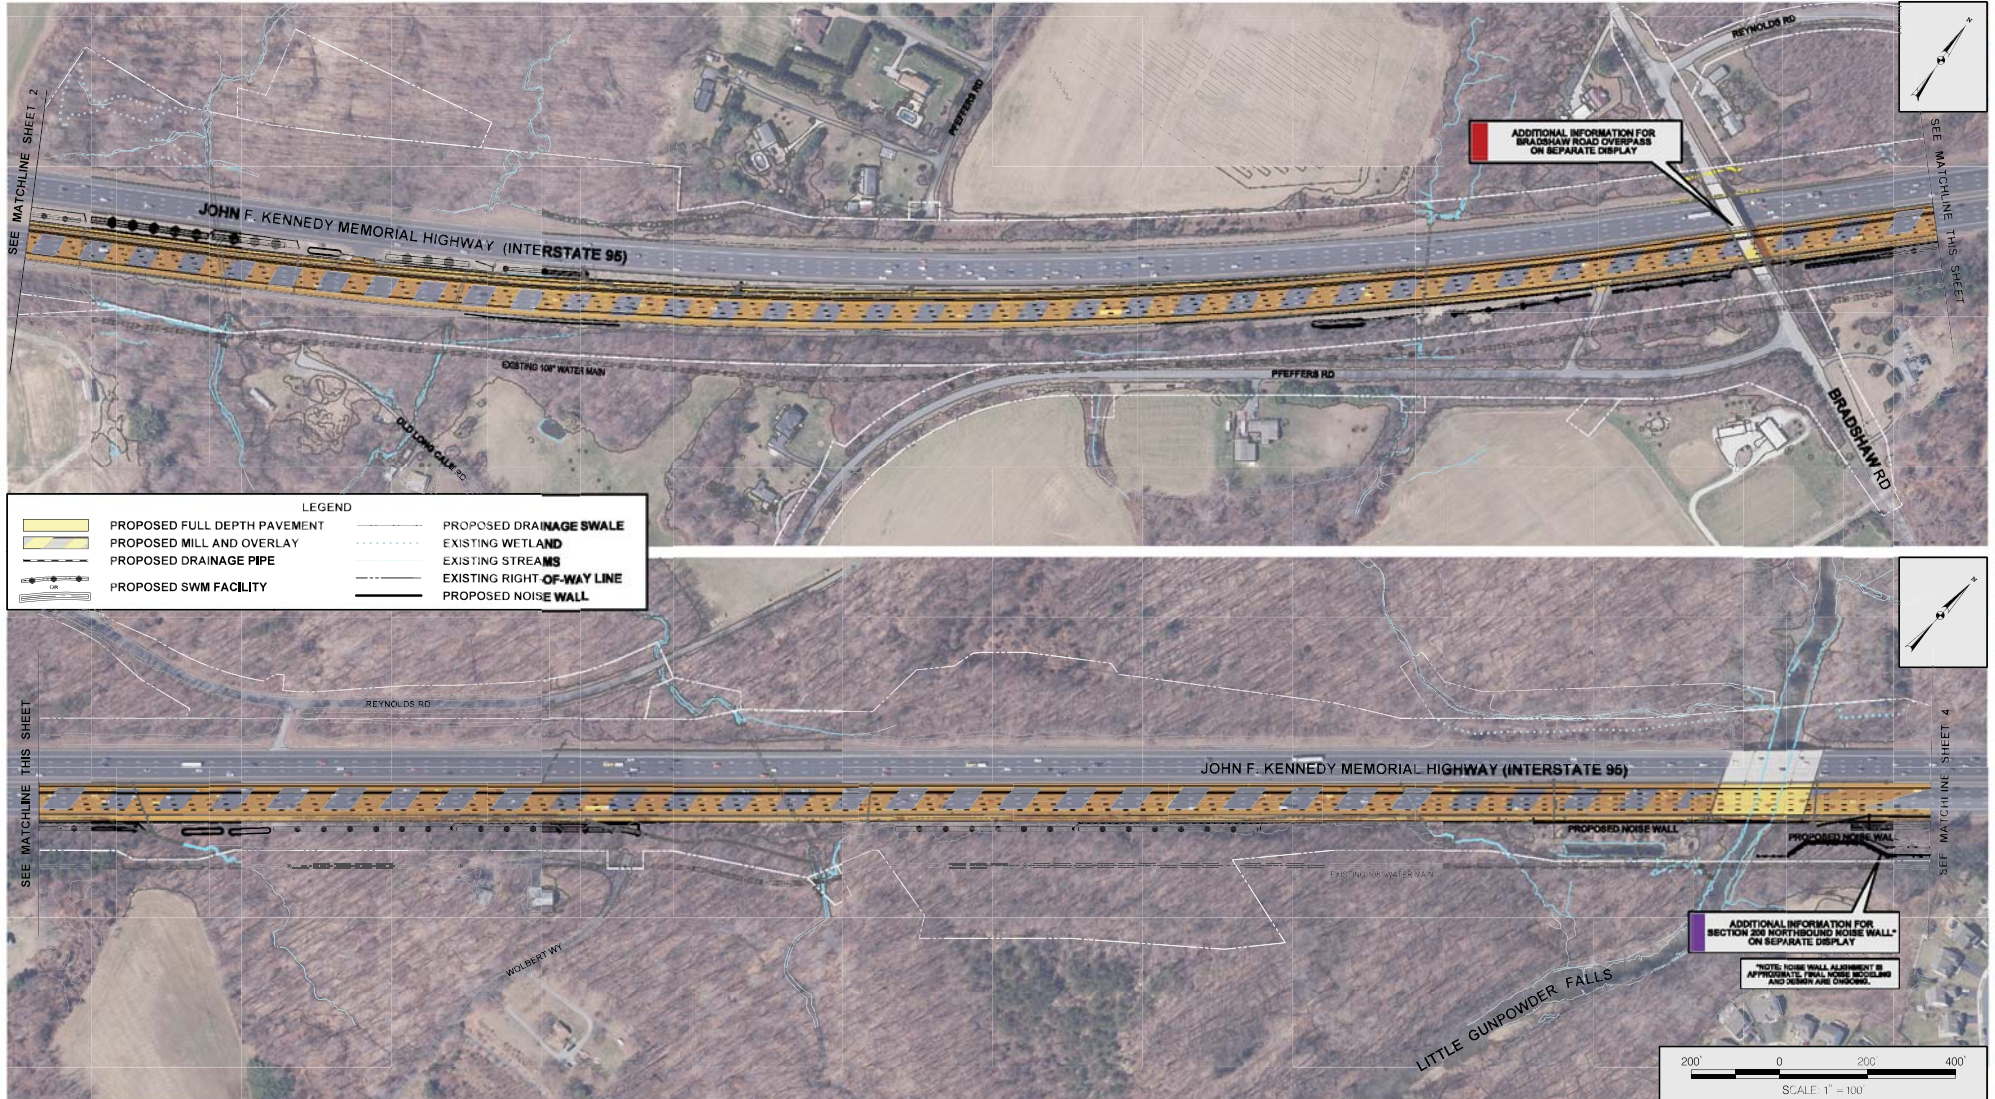

SHEET 3 OF 4