


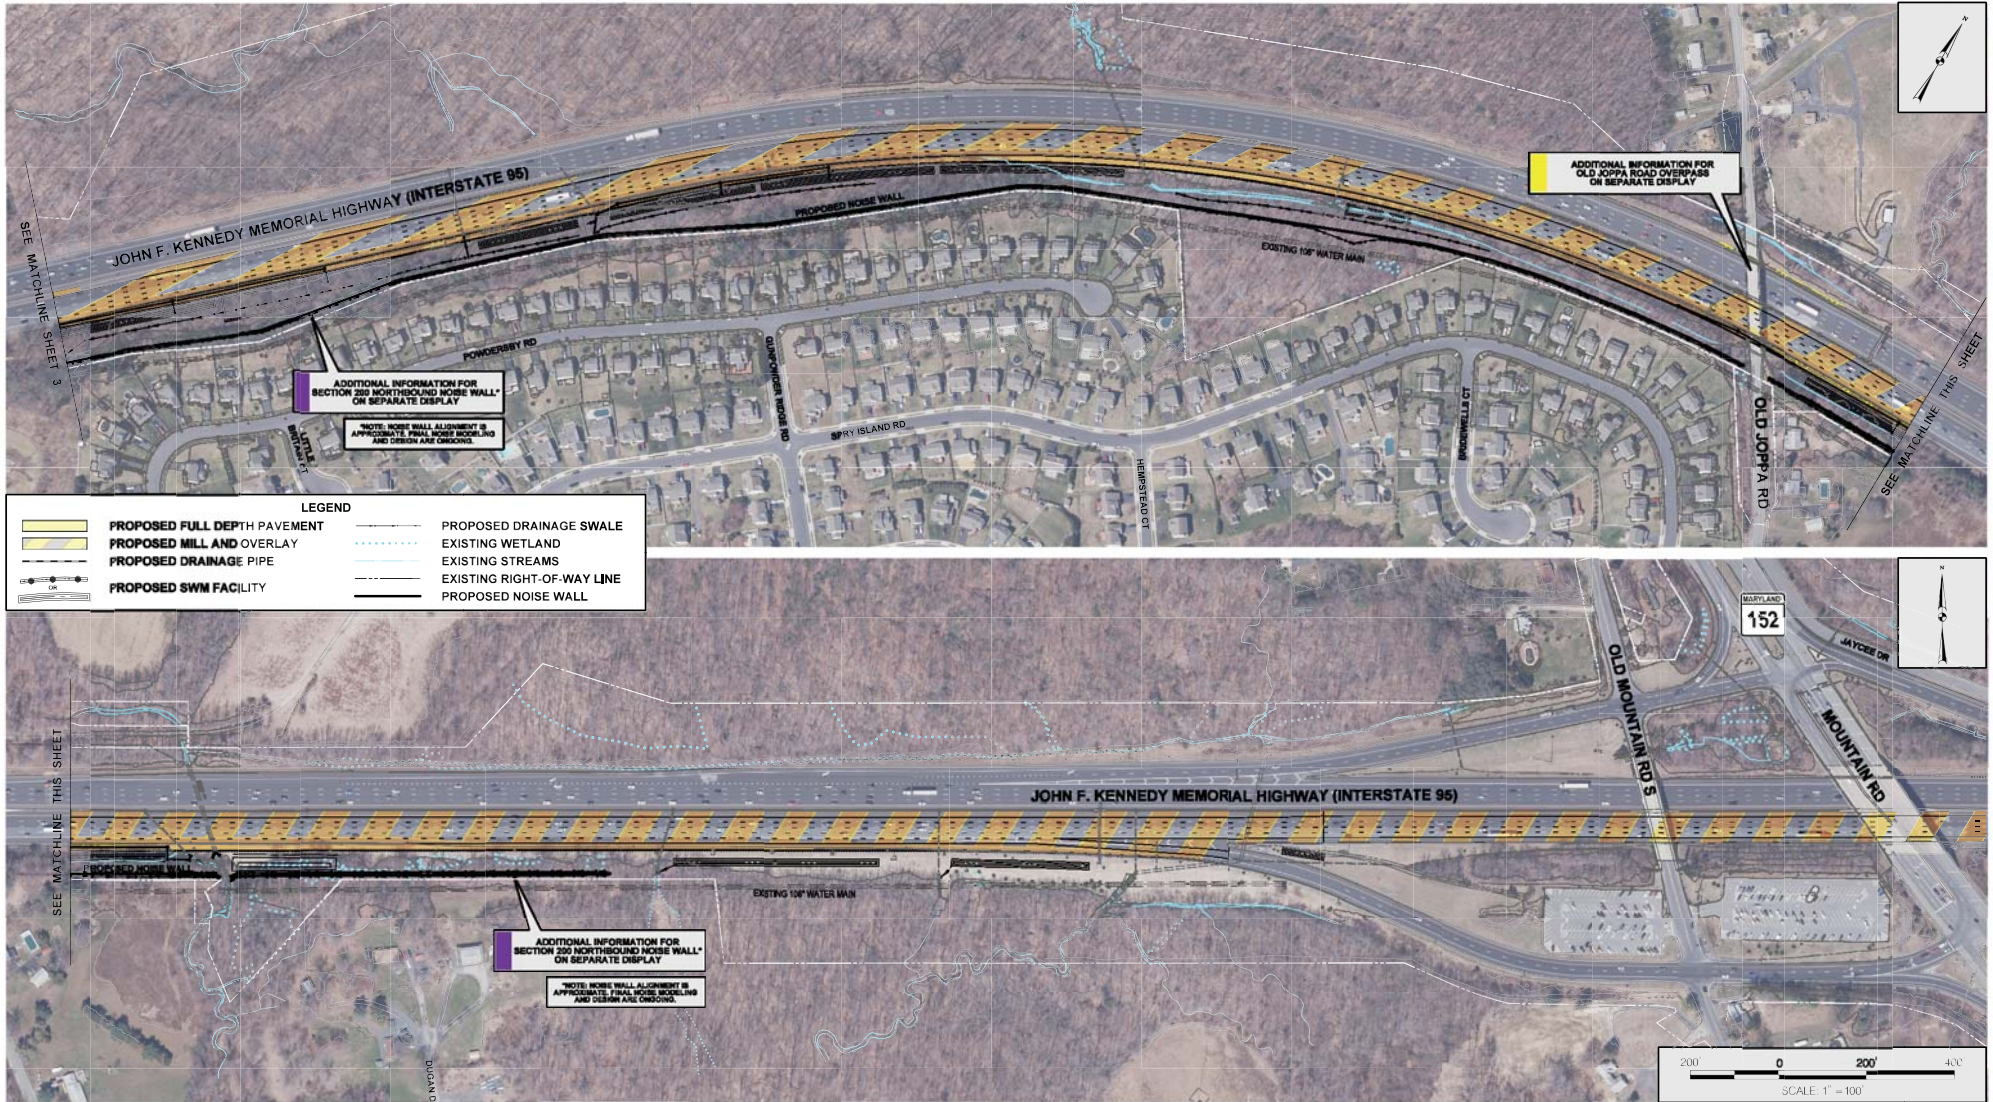

## I-95 ETL NORTHBOUND EXTENSION



SHEET 4 OF 4