


ALTERNATE 4 – NEW TWO-LANE BRIDGE NORTH, REHABILITATE EXISTING BRIDGE

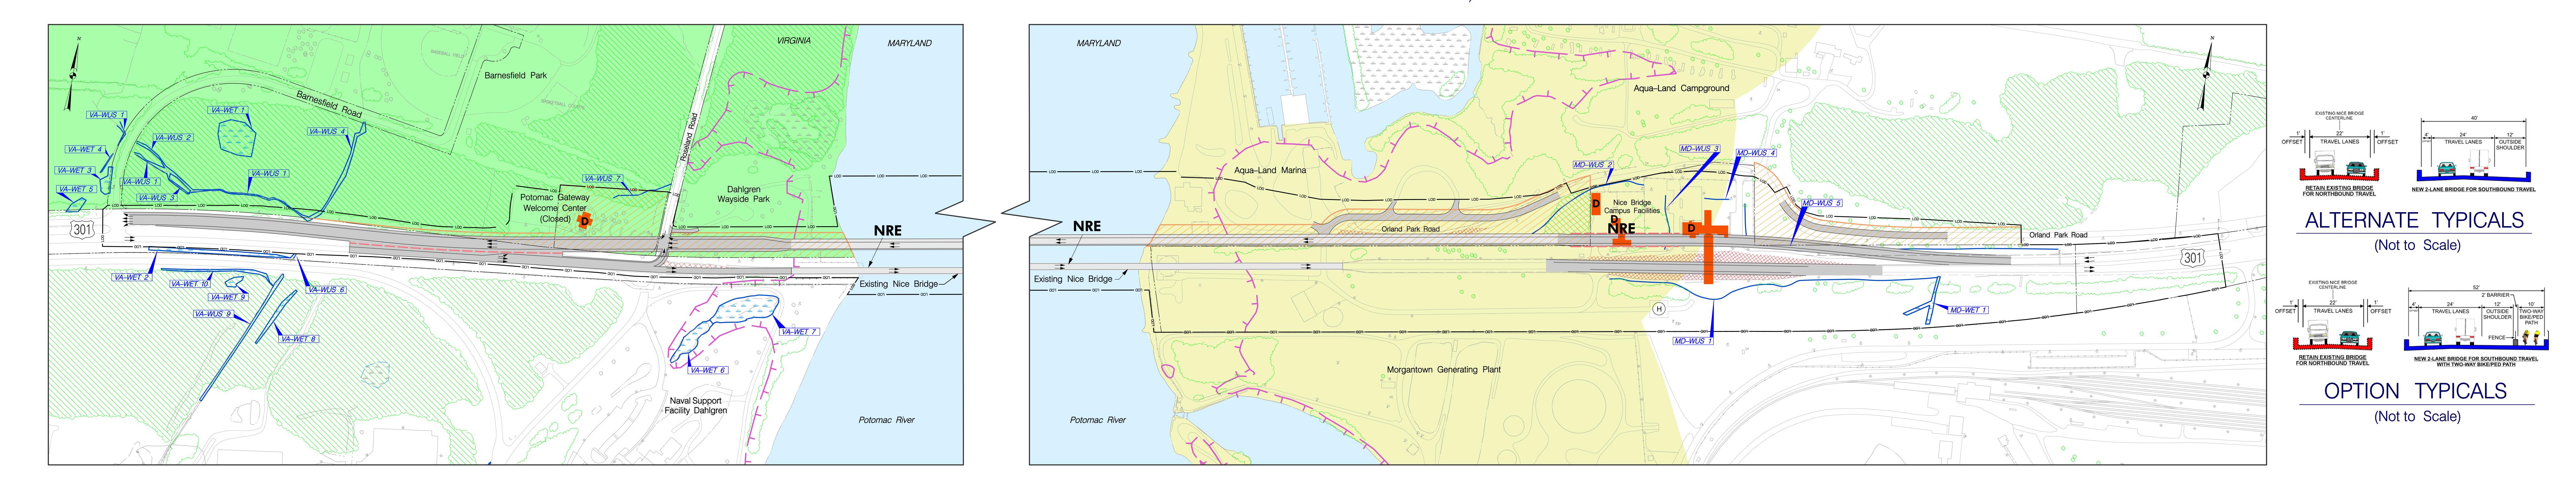

ALTERNATE 5 – NEW TWO-LANE BRIDGE NORTH, REPLACE EXISTING BRIDGE

