


ALTERNATE 6 – NEW FOUR-LANE BRIDGE SOUTH, EXISTING BRIDGE OUT OF SERVICE

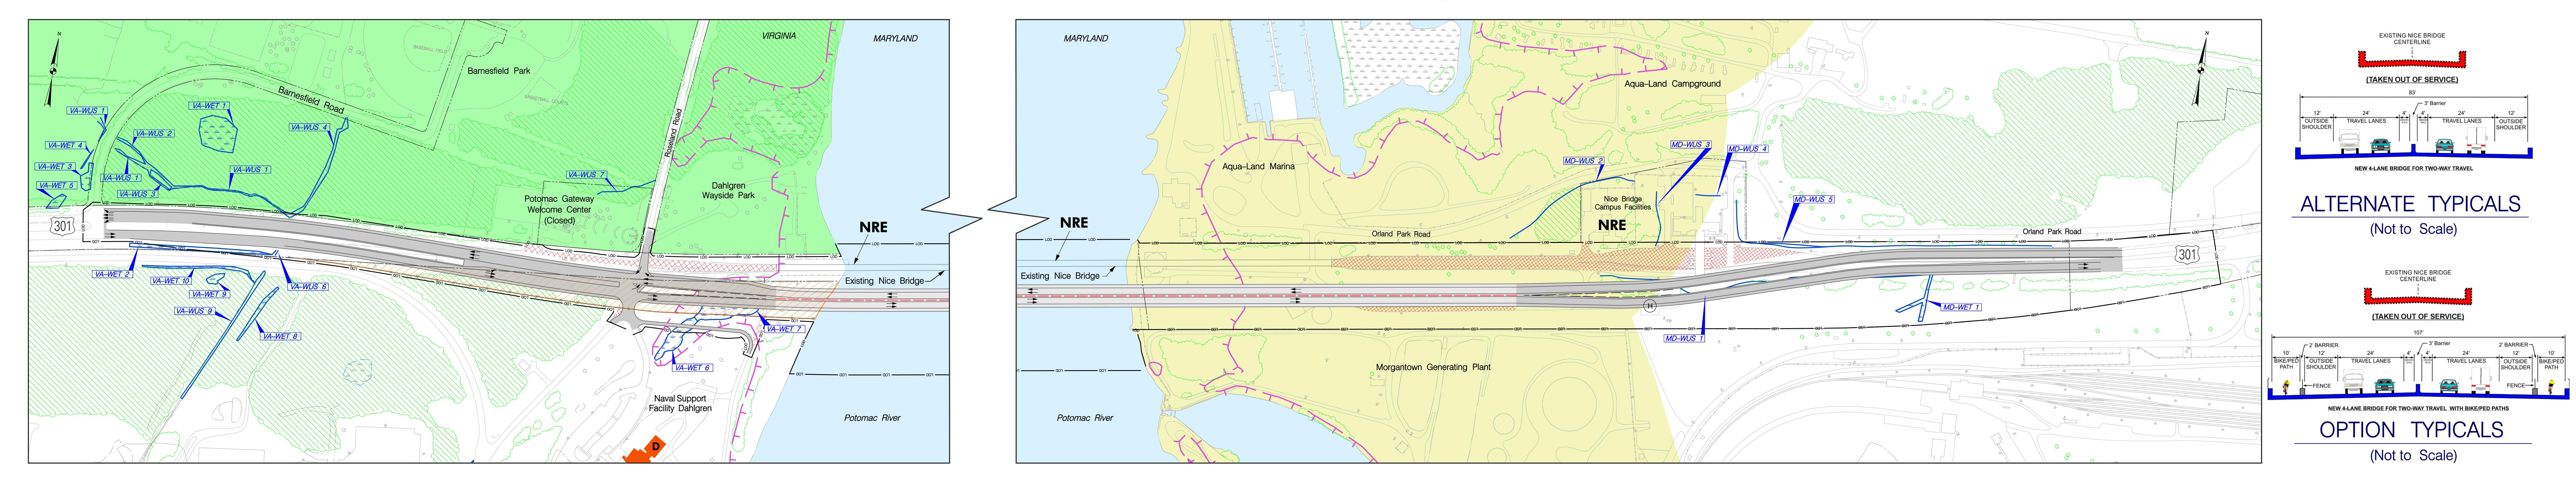

ALTERNATE 7 – NEW FOUR-LANE BRIDGE NORTH, EXISTING BRIDGE OUT OF SERVICE

